



STANDARD SIZE OPTIONS: H = 60"/72"/84"  
W = 12"/15"/18"  
D = 15"/18"/20"

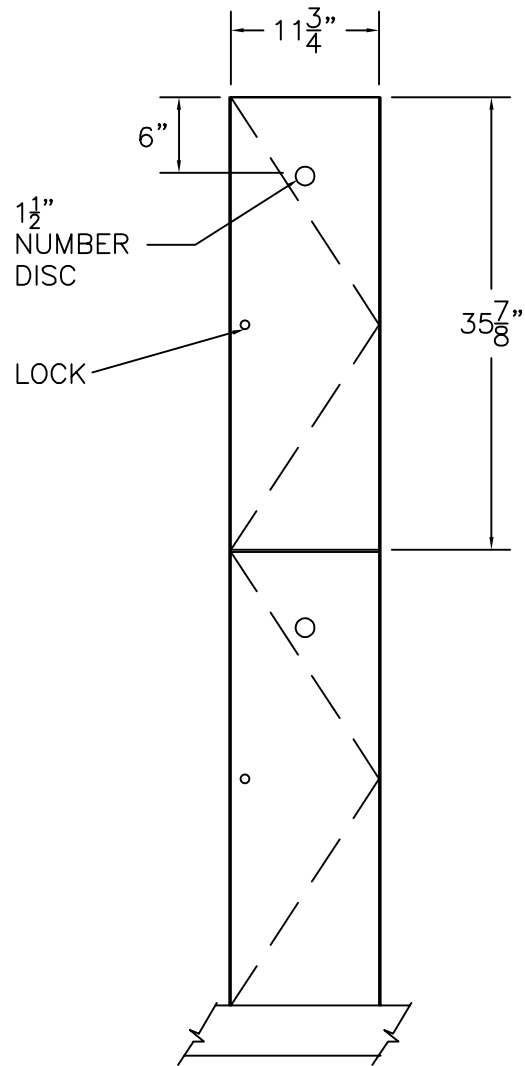

FRONT ELEVATION

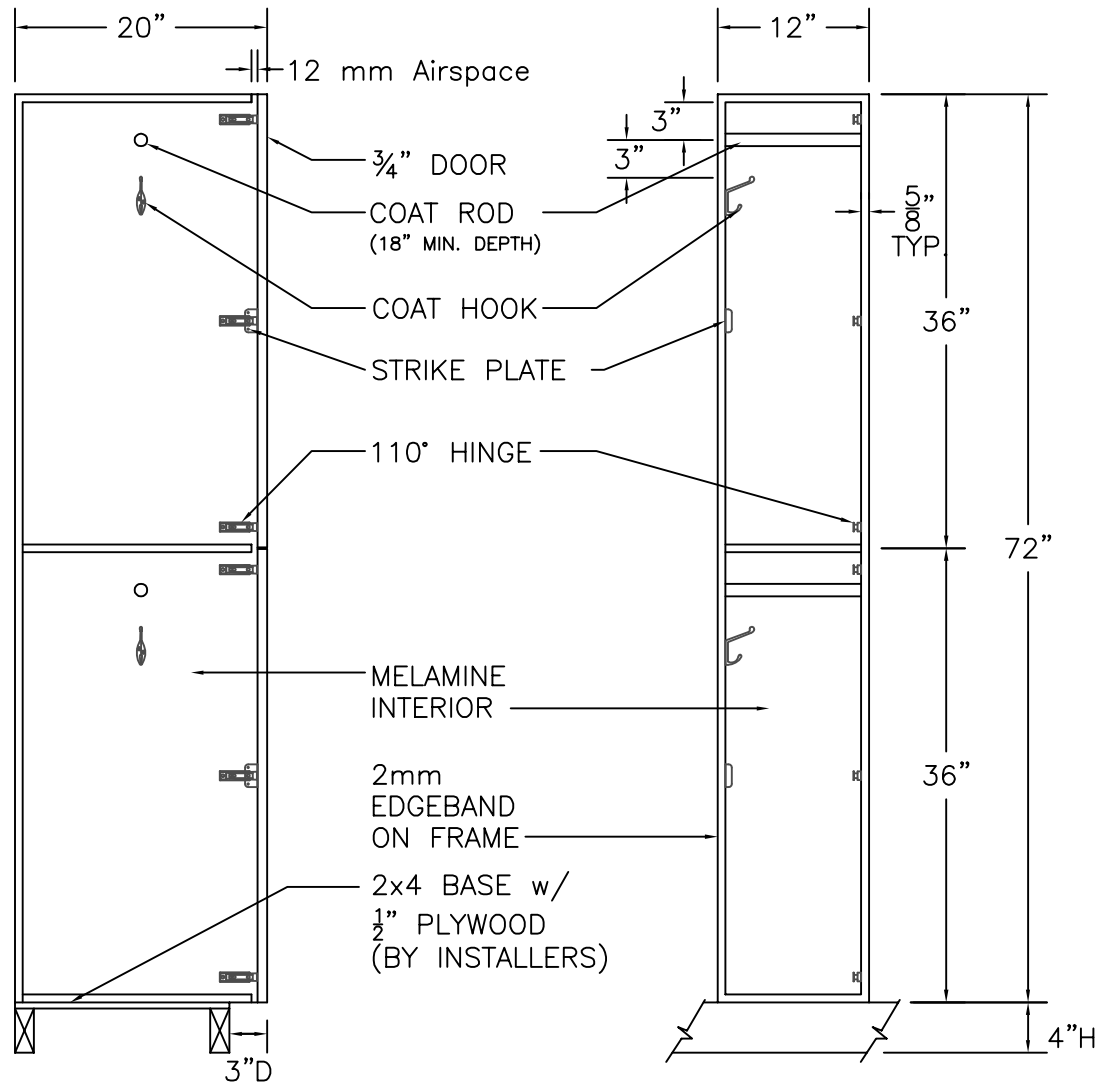

SECTION VIEW

FRONT ELEV.-DOOR REMOVED

**HOLLMAN**  
SINCE 1976

1825 W. Walnut Hill Lane, Irving TX, 75038  
P: (972)815-4000 F: (972)815-2921  
www.hollman.com

MODEL B  
PLASTIC LAMINATE DOOR

DATE:	DRAWN BY:	APPROVED BY:
SCALE: 3/4" = 1'		DRAWING: