


FRONT ELEVATION

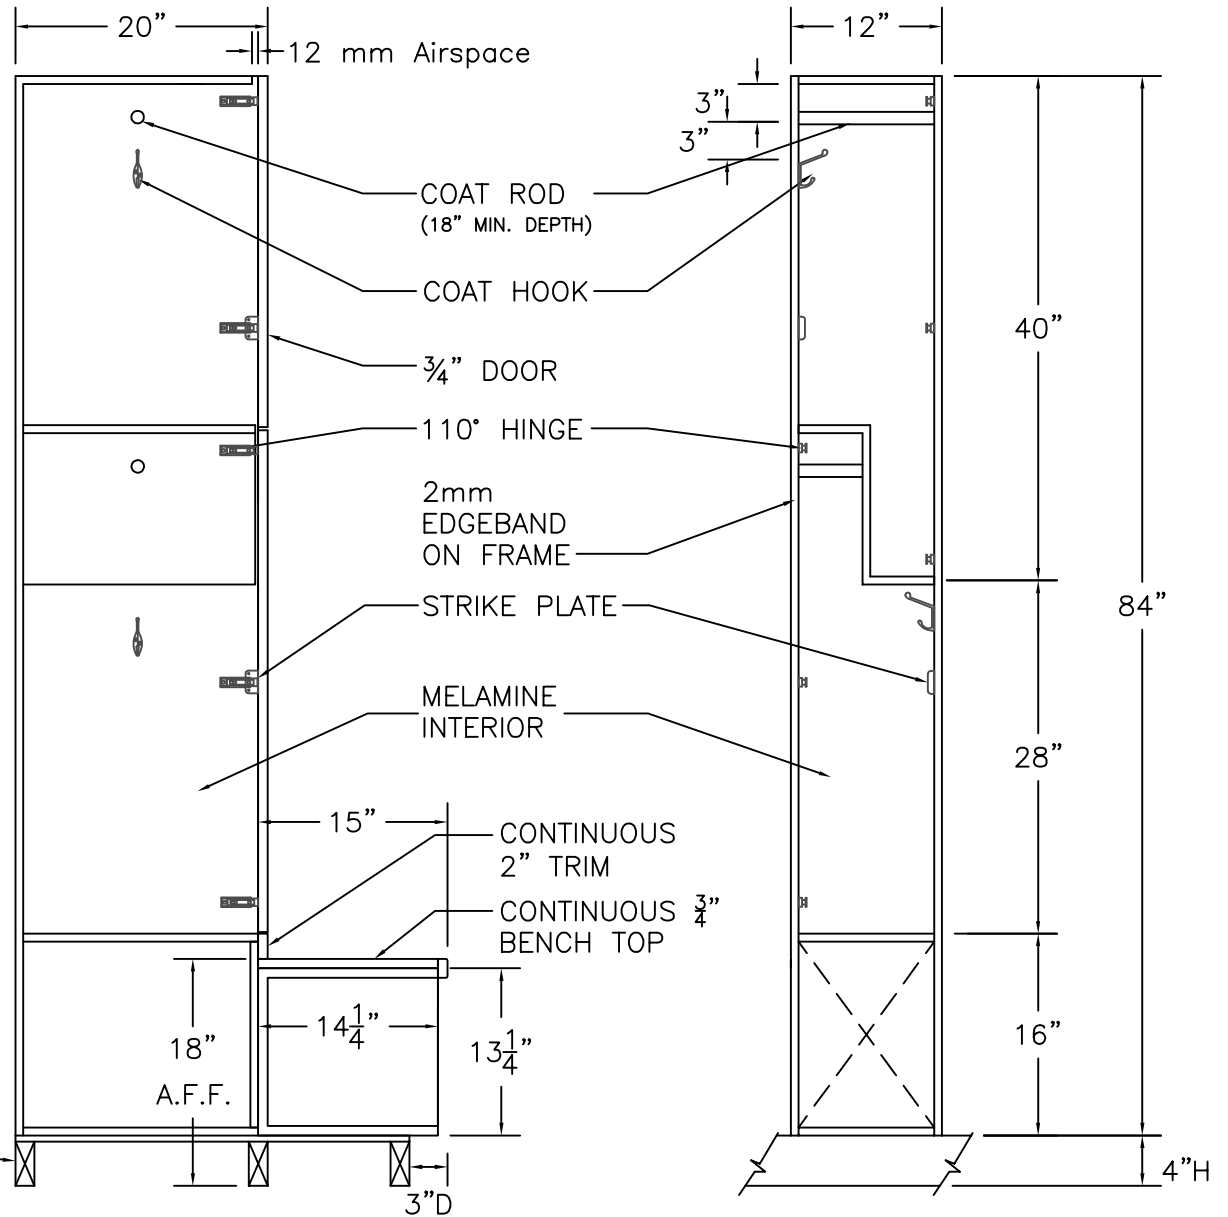

SECTION VIEW

FRONT ELEV.-DOOR REMOVED

HOLLMAN
 SINCE 1976

1825 W. Walnut Hill Lane, Irving TX, 75038
 P: (972)815-4000 F: (972)815-2921
 www.hollman.com

MODEL Z
 INTEGRAL CUBBIE BENCH

DATE:	DRAWN BY:	APPROVED BY:
SCALE: 3/4" = 1'		DRAWING: