



STANDARD SIZE OPTIONS: H = 60"/72"/84"
W = 12"/15"/18"
D = 15"/18"/20"

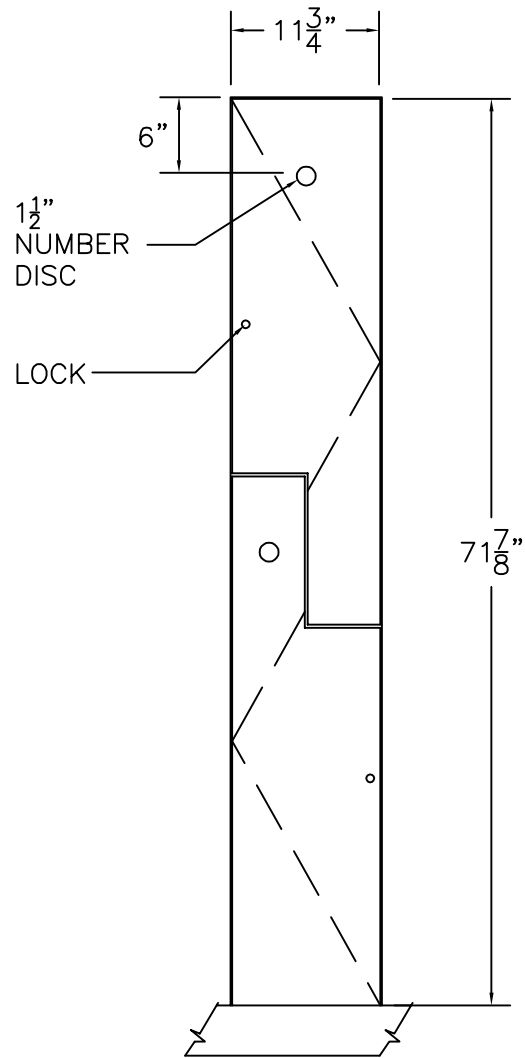

FRONT ELEVATION

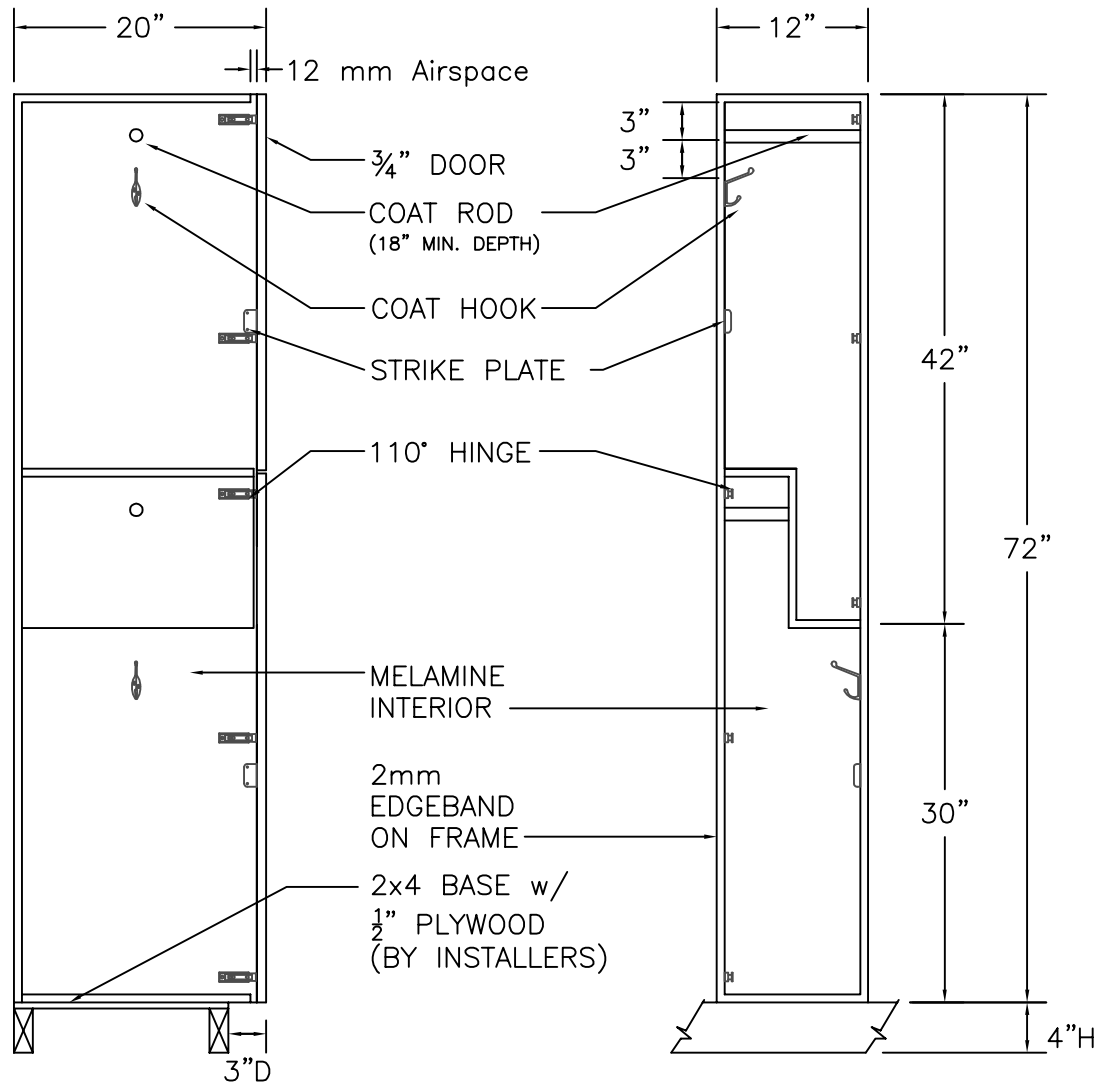

SECTION VIEW

FRONT ELEV.-DOOR REMOVED

HOLLMAN
SINCE 1976

1825 W. Walnut Hill Lane, Irving TX, 75038
P: (972)815-4000 F: (972)815-2921
www.hollman.com

MODEL Z
WOOD VENEER DOOR

DATE:	DRAWN BY:	APPROVED BY:
SCALE: 3/4" = 1'		DRAWING: