


ALL BLOCKING PROVIDED BY INSTALLER

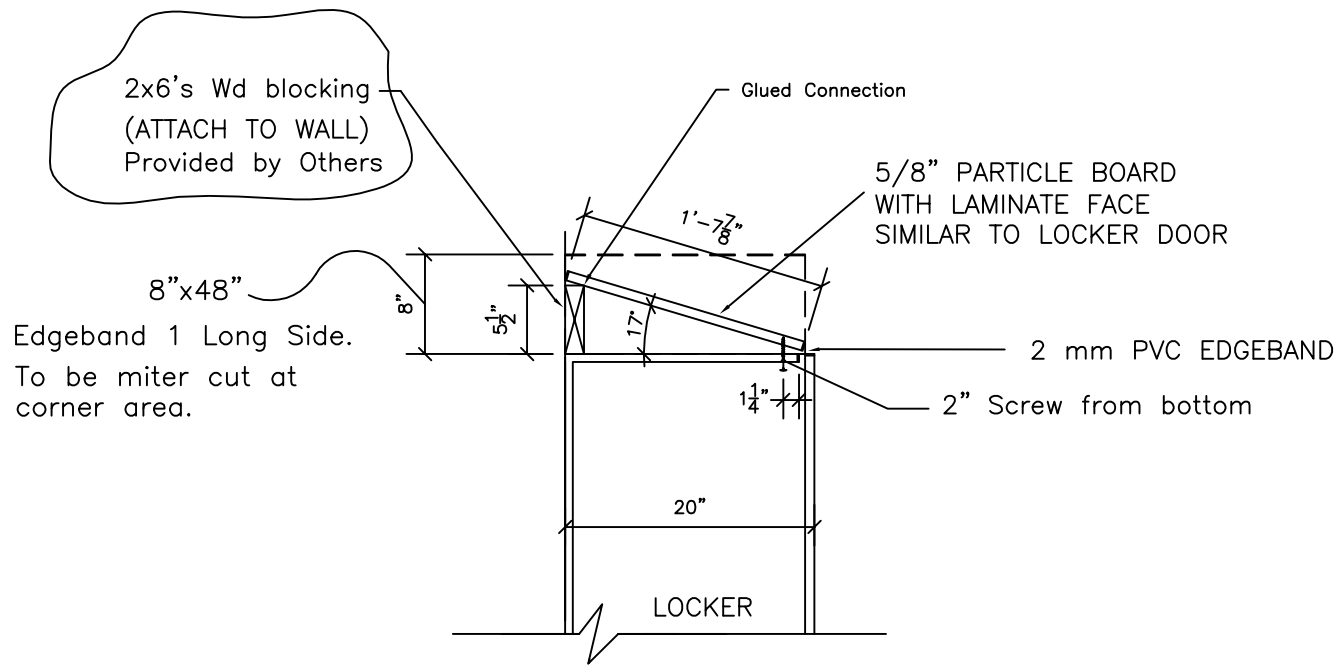

SLOPE TOP



HOLLMAN, INC.
 1825 Walnut Hill Lane, Irving, TX 75038
 P: 972/331-2800 F: 972/331-2921

**SLOPE TOP
 Hollman Locker**

DATE:	APPROVED:	DRAWN BY:
PROJECT:		
Scale: 3/4" = 1'-0"		DRAWING NO. SLOPE20d