


Note: side wall panel will be set below floor level to achieve even and clean look.
 How much panel will be lower depends on actual room height

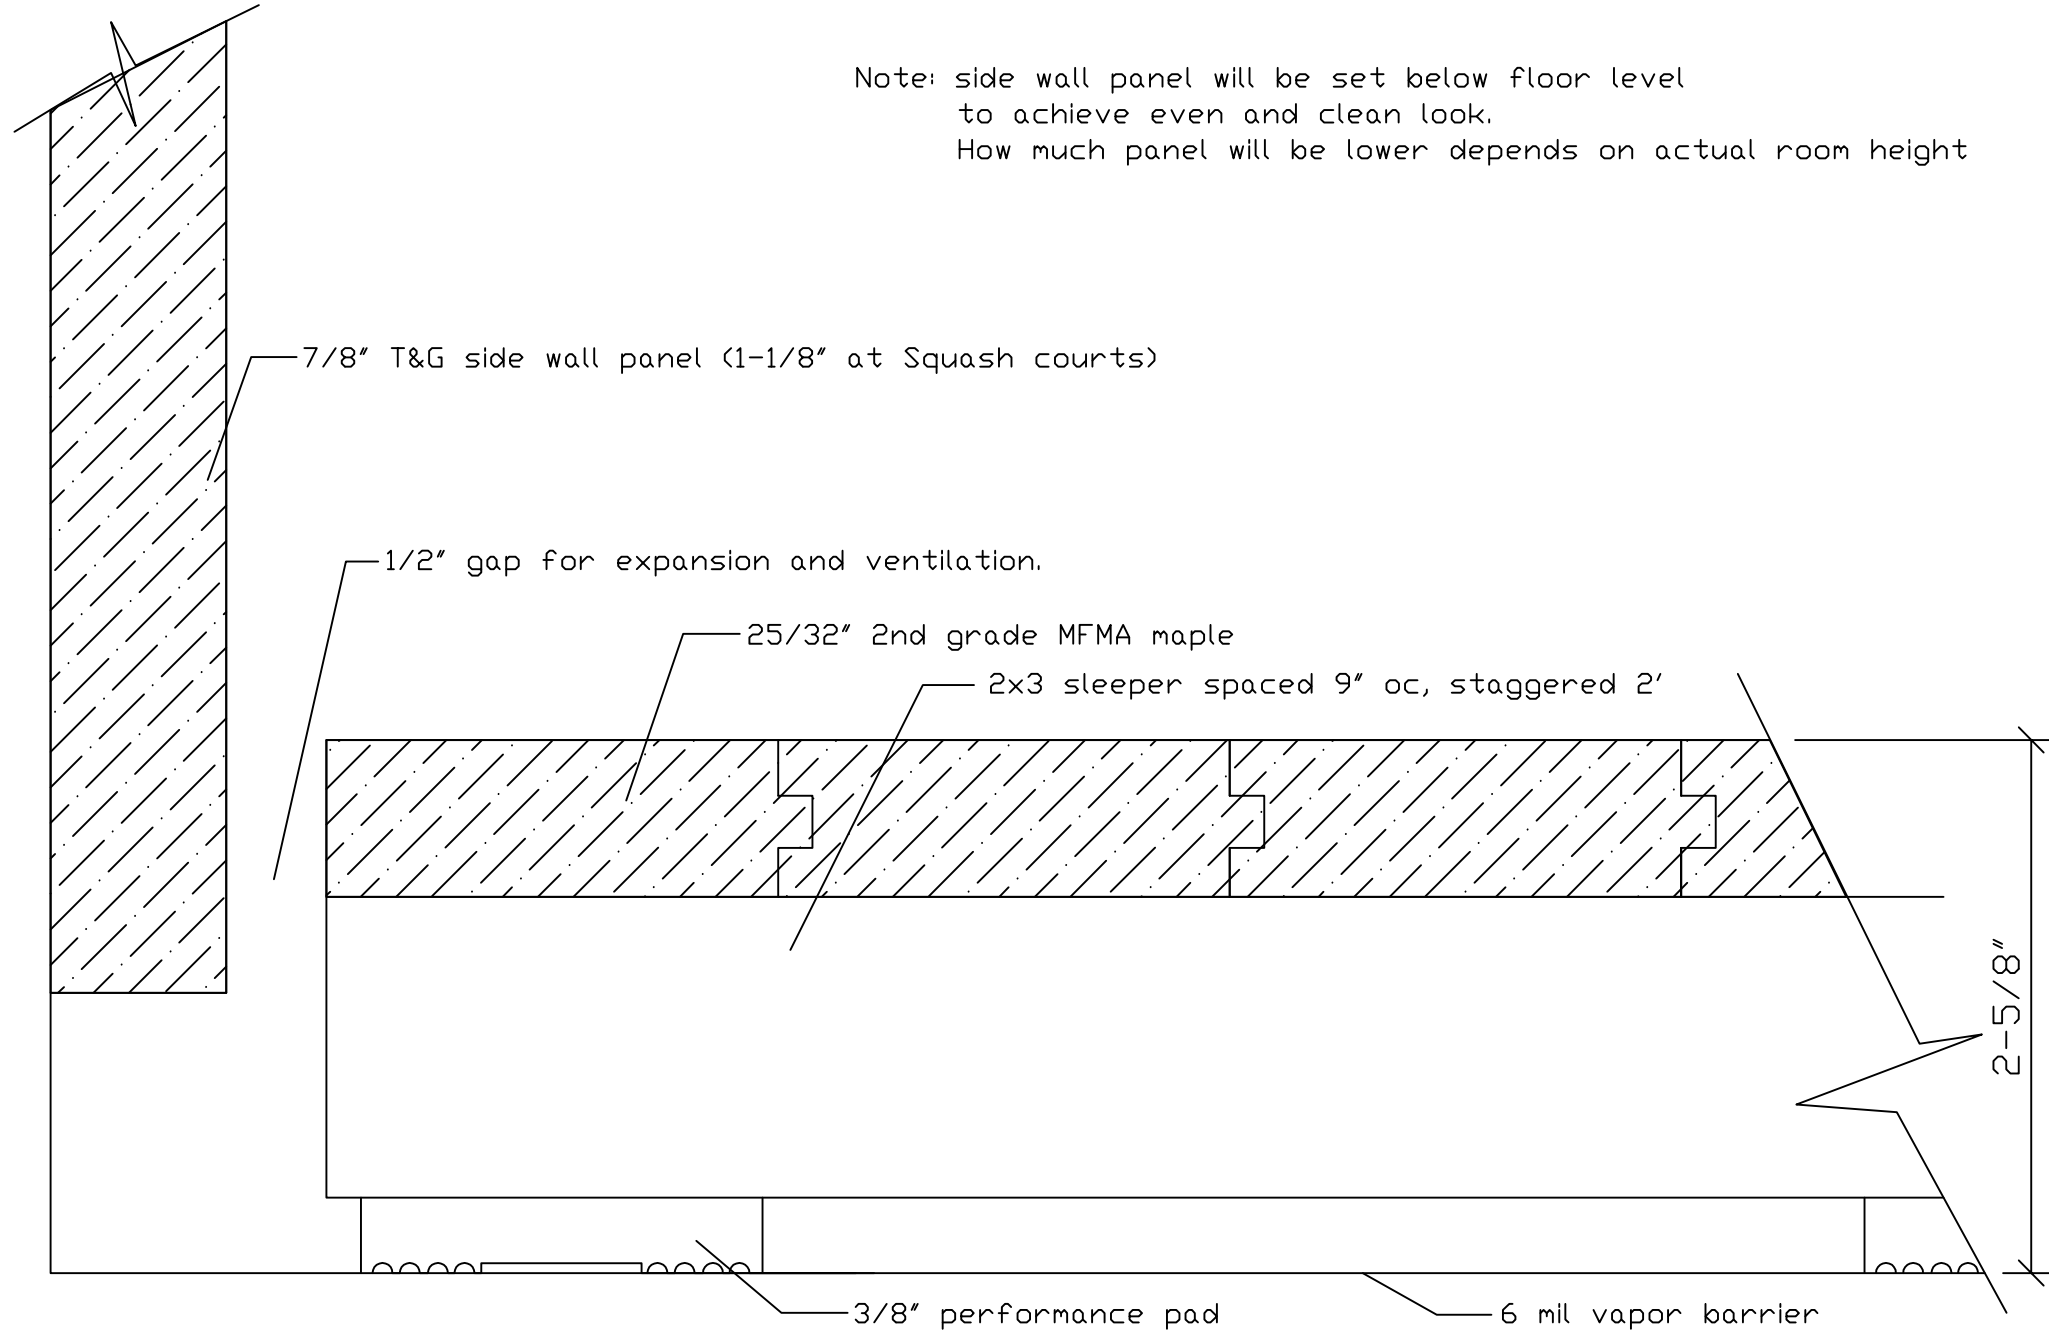

HOLLMAN, INC.
 1825 Walnut Hill Lane, Irving, TX 75038
 P: 972/331-2800 F: 972/331-2921

Sleeper Floor System
 for Racquetball/Squash court

DATE: xxx	APPROVED:	DRAWN BY: Tom
PROJECT: xxx		DRAWING NO.
SCALE: 1-1		