
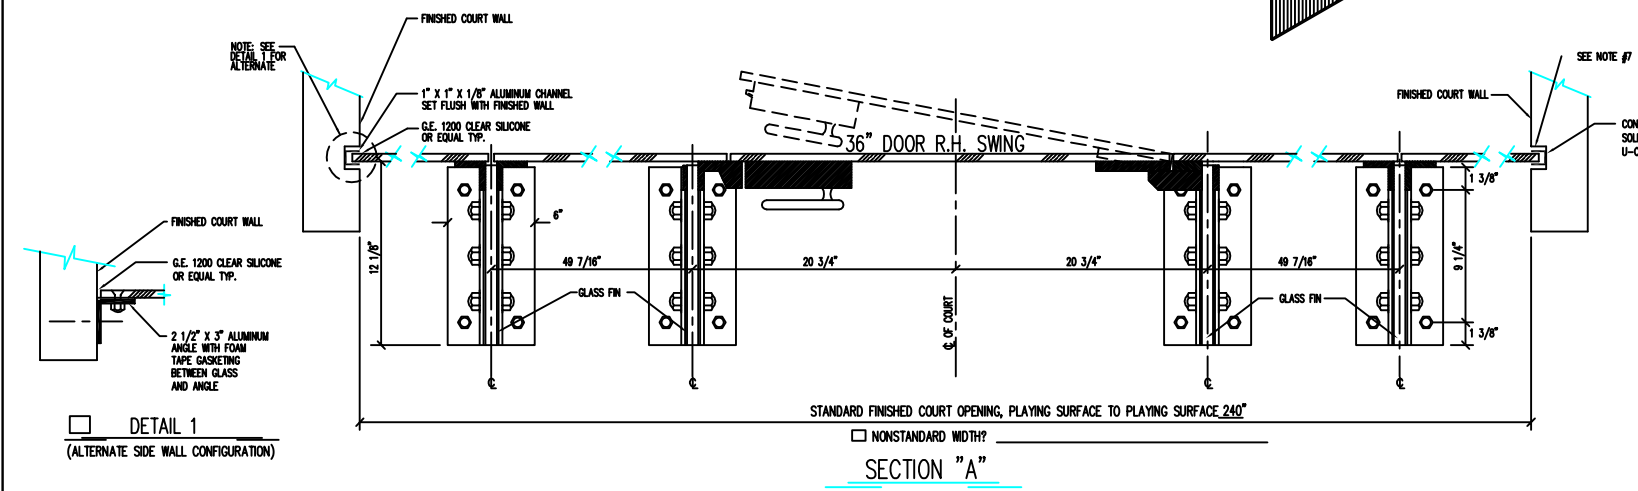


- GENERAL NOTES:**
 UNLESS OTHERWISE NOTED:
1. ALL GLASS 1/2" CLEAR TEMPERED.
 2. PLAY LINES ARE 1/8" WIDE, 1" ON CENTER AND 30" HIGH.
 3. DOORS ARE 36" WIDE BY 84" HIGH WITH RIGHT HAND SWING WHICH OPENS INTO COURT.
 4. ALL FASTENERS TO ATTACH ALUMINUM ANGLE/CHANNEL TO SUBSTRATE BY OTHERS.
 5. ALL GLASS CONNECTION FITTINGS ARE BLACK HIGH TENSILE POLYURETHANE.
 6. ALTEMPCO GLASS WALLS MEET AND/OR EXCEED THE BOCA REQUIREMENTS
 7. DIFFERENT TYPES OF COURT AND FLOOR SYSTEMS MAY REQUIRE EXPANSION SPACING BETWEEN GLASS WALL/U-CHANNEL AND COURT OR FLOOR SYSTEM. CHECK WITH COURT AND FLOORING MANUFACTURERS.
 8. CONCRETE DEPTH UNDER GLASS WALLS & FINIS MUST BE MINIMUM 4" AND CLEAR OF ALL REINFORCING ROD.
 9. TYPICALLY FLOOR SLAB DEPRESSION IS SAME DIMENSION AS FINISHED COURT FLOOR.

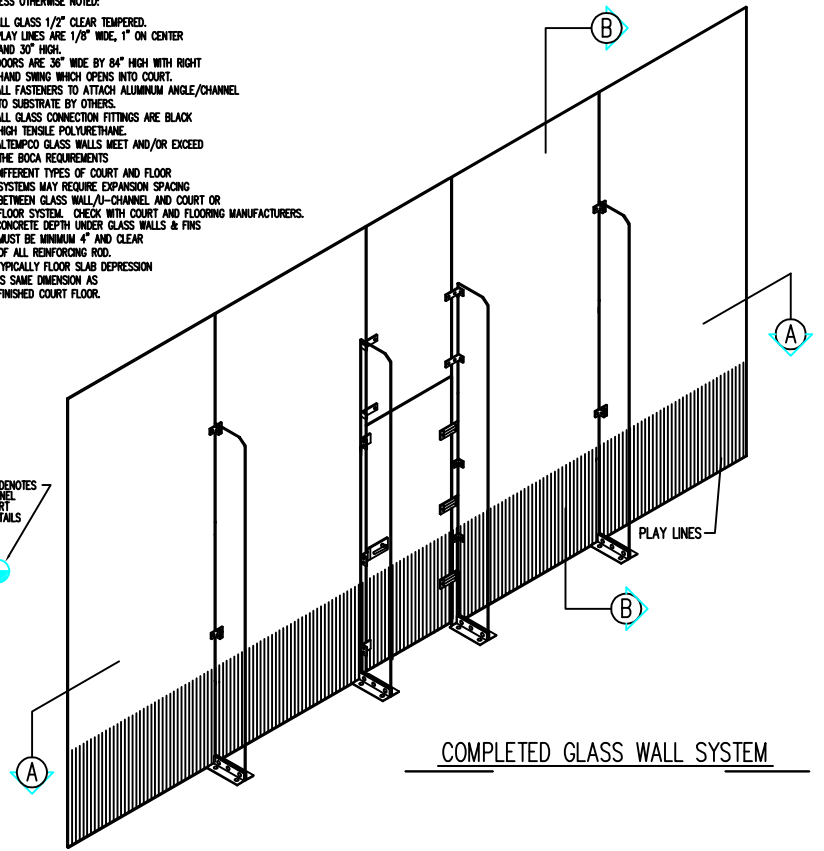

CHECK BOX IF DIMENSIONS OR ALTERNATES ARE NOT STANDARD.

NOTE: IT IS THE CLIENT'S RESPONSIBILITY TO INSURE THE DRAWING'S ACCURACY AND COMPLETENESS.

<small>THIS DRAWING IS THE CONFIDENTIAL PROPERTY OF HOLLMAN, INC. AND IS NOT TO BE REPRODUCED OR DISTRIBUTED WITHOUT THE CONSENT OF HOLLMAN, INC.</small>		1/1/00
ALTEMPCO a division of Hollman, Inc.		
CLIENT:	XXXX	
PROJECT:	XXXX	
STANDARD 20' x 12' GLASS WALL		
		36" DOOR
REVISIONS:	DRAWN BY: TOM APPROVED BY: DATE ISSUED: XXXX SCALE: NOT TO SCALE DRAWING NUMBER:	

DETAIL 1
 (ALTERNATE SIDE WALL CONFIGURATION)

NONSTANDARD WIDTH?
SECTION "A"