



- GENERAL NOTES:**
UNLESS OTHERWISE NOTED:
1. ALL GLASS 1/2" CLEAR TEMPERED.
 2. PLAY LINES ARE 1/8" WIDE, 1" ON CENTER AND 30" HIGH.
 3. DOORS ARE 36" WIDE BY 84" HIGH WITH RIGHT HAND SWING WHICH OPENS INTO COURT.
 4. ALL FASTENERS TO ATTACH ALUMINUM ANGLE/CHANNEL TO SUBSTRATE BY OTHERS.
 5. ALL GLASS CONNECTION FITTINGS ARE BLACK HIGH TENSILE POLYURETHANE.
 6. ALTEMPGO GLASS WALLS MEET AND/OR EXCEED THE BOCA REQUIREMENTS.
 7. DIFFERENT TYPES OF COURT AND FLOOR SYSTEMS MAY REQUIRE EXPANSION SPACING BETWEEN GLASS WALL/U-CHANNEL AND COURT OR FLOOR SYSTEM. CHECK WITH COURT AND FLOORING MANUFACTURERS.
 8. CONCRETE DEPTH UNDER GLASS WALLS & FINIS MUST BE MINIMUM 4" AND CLEAR OF ALL REINFORCING ROD.
 9. TYPICALLY FLOOR SLAB DEPRESSION IS SAME DIMENSION AS FINISHED COURT FLOOR.

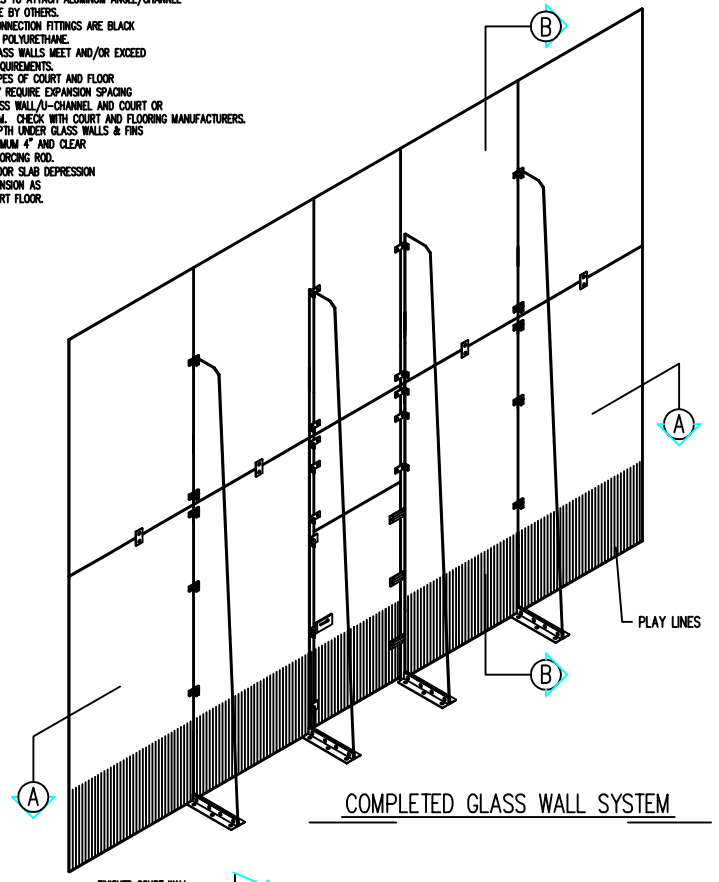

COMPLETED GLASS WALL SYSTEM

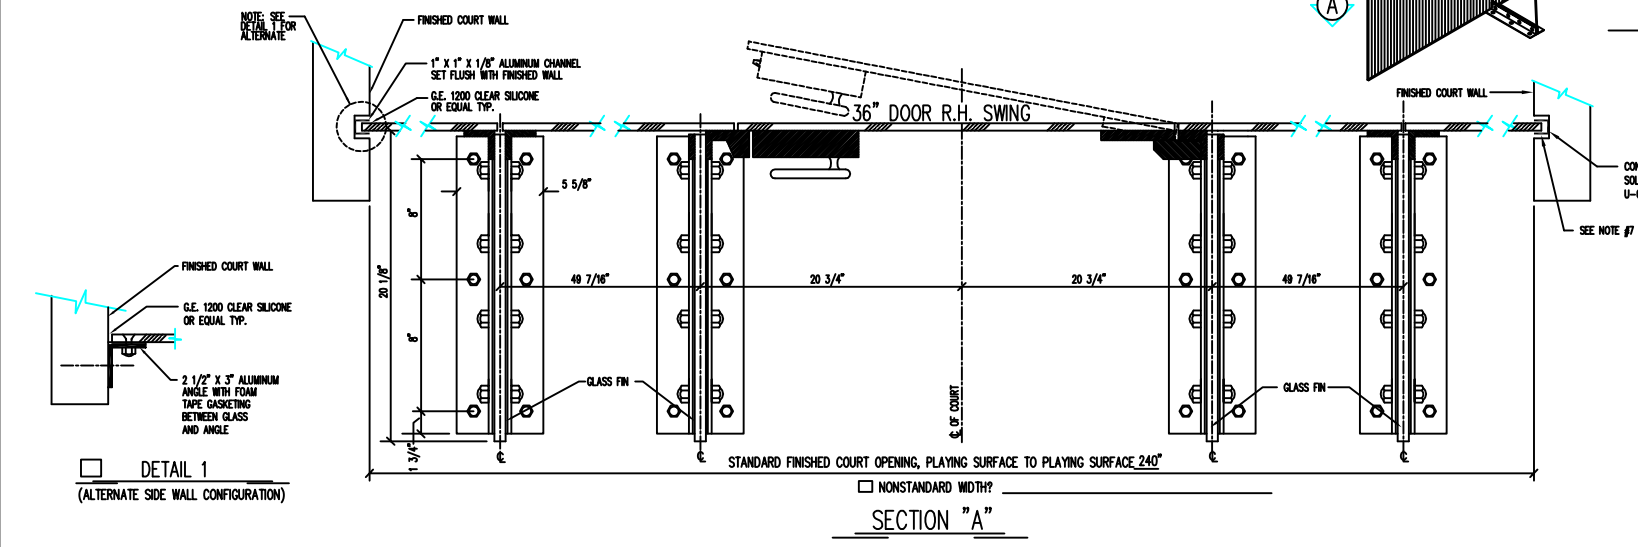

SECTION "A"

CHECK BOX IF DIMENSIONS OR ALTERNATES ARE NOT STANDARD.

NOTE: IT IS THE CLIENT'S RESPONSIBILITY TO INSURE THE DRAWING'S ACCURACY AND COMPLETENESS.

THIS DRAWING IS THE CONFIDENTIAL PROPERTY OF HOLLIMAN, INC. AND IS NOT TO BE REPRODUCED OR TRANSMITTED IN ANY FORM OR BY ANY MEANS, ELECTRONIC OR MECHANICAL, INCLUDING PHOTOCOPYING, RECORDING, OR BY ANY INFORMATION STORAGE AND RETRIEVAL SYSTEM.

ALTEMPGO a division of Holliman, Inc.

CLIENT: _____

PROJECT: _____

STANDARD 20' X 20' BACK WALL - BOTTOM LOADED	36" DOOR
--	----------

REVISIONS: _____

DATE: _____

SCALE: _____

DRAWN BY: _____

APPROVED BY: _____

DATE: _____

SCALE: _____

NOT TO SCALE

DETAIL 1
(ALTERNATE SIDE WALL CONFIGURATION)