
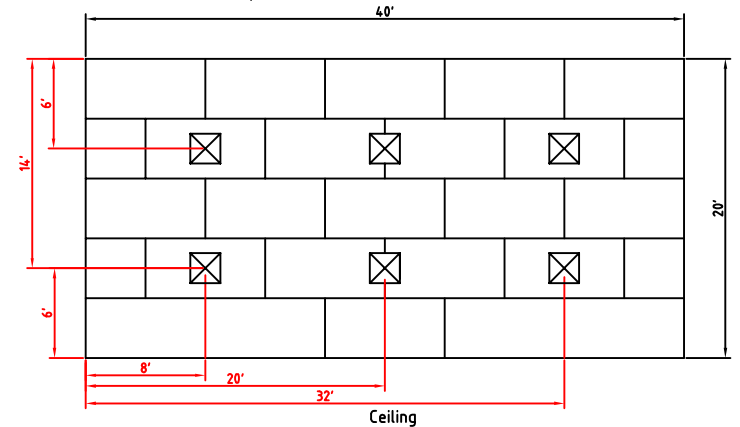
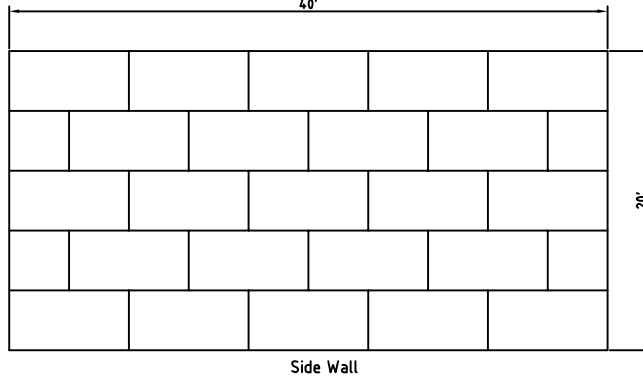
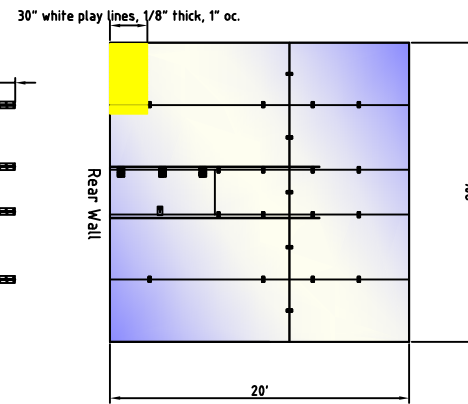
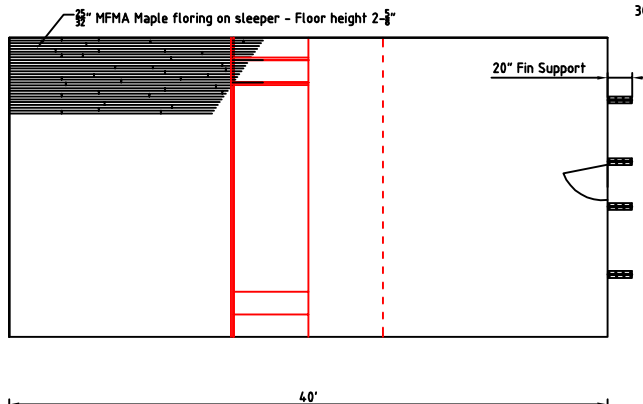


NOTES:
 Refer to Conditions & Responsibilities
 of Owner/General Contractor
 All finishes outside the court(s) by
 others.
 All gypsum board and dry wall
 applications by others
 Framing application by others

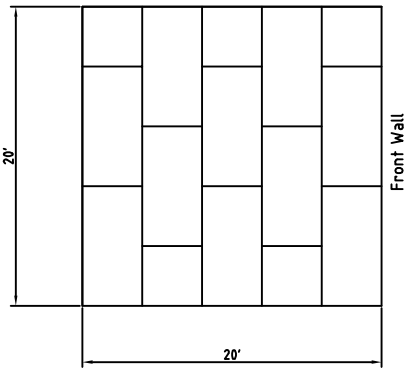

HOLLMAN, INC.

1825 Walnut Hill Lane, Suite 110, Irving, TX 75038
 P:(972) 331-2800 F:(972) 331-2921
 www.hollman.com

RACQUETBALL COURT
 PANEL CONFIGURATION

Date: _____	Drawn by: TOM
Project Name: _____	
DRAWING SCALE: 1/16" = 1'	