


Side Wall

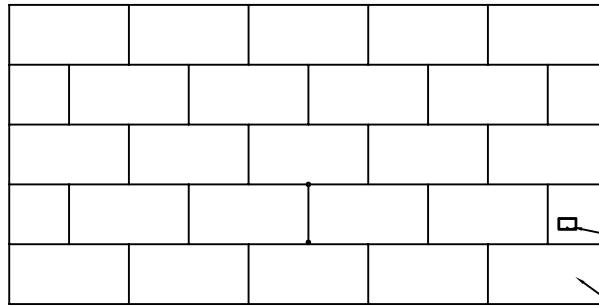


Goody Box

1" T&G Side and Rear Wall panels

NOTES:


Refer to Conditions & Responsibilities  
of Owner/General Contractor  
All finishes outside the court(s) by  
others.  
All gypsum board and dry wall  
applications by others  
Framing application by others

1-1/4" T&G Front Wall panel

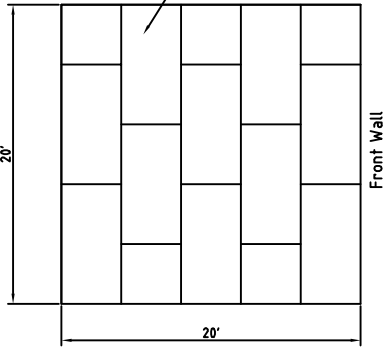


Front Wall

3/4" MFMA Maple flooring on sleeper - Floor height 2-3/4"

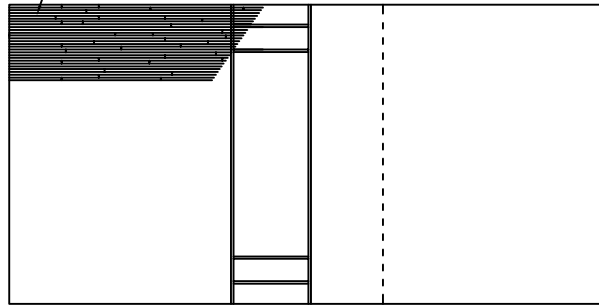

Glass Door in 40-1/2" x 81-1/2" Wood Frame


6' x 4' Glass view windows

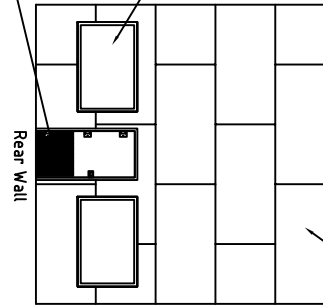

Rear Wall

1" T&G Side and Rear Wall panels


Wallyball inserts

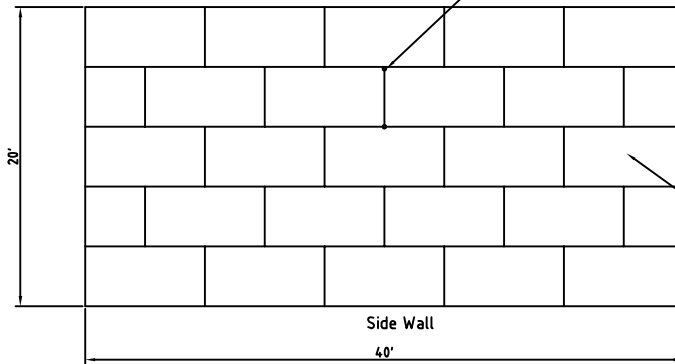

Side Wall  
40'

1" T&G Side and Rear Wall panels

3/8" T&G Ceiling panel

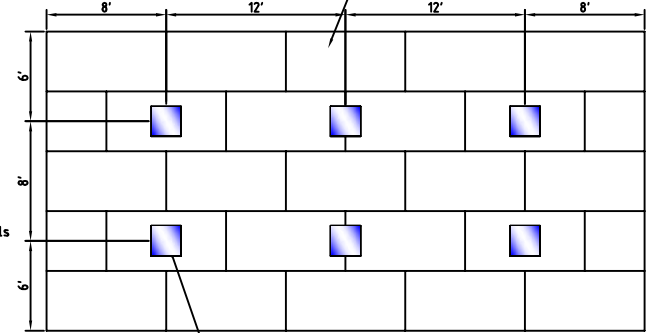

2'x2' HD Metal Halide 400W Fixture by others

Ceiling



HOLLMAN, INC.

1825 Walnut Hill Lane, Suite 110, Irving, TX 75038  
P:(972) 331-2800 F:(972) 331-2921  
www.hollman.com

RACQUETBALL COURT  
PANEL CONFIGURATION

Date:

Drawn by:

TOM

Project Name:

DRAWING SCALE: 1/16" = 1'