


Locker Doors:
 Edgeband:
 Lock:
 Hardware:
 No. Sequence:

QTY.: ___ Locker Frames

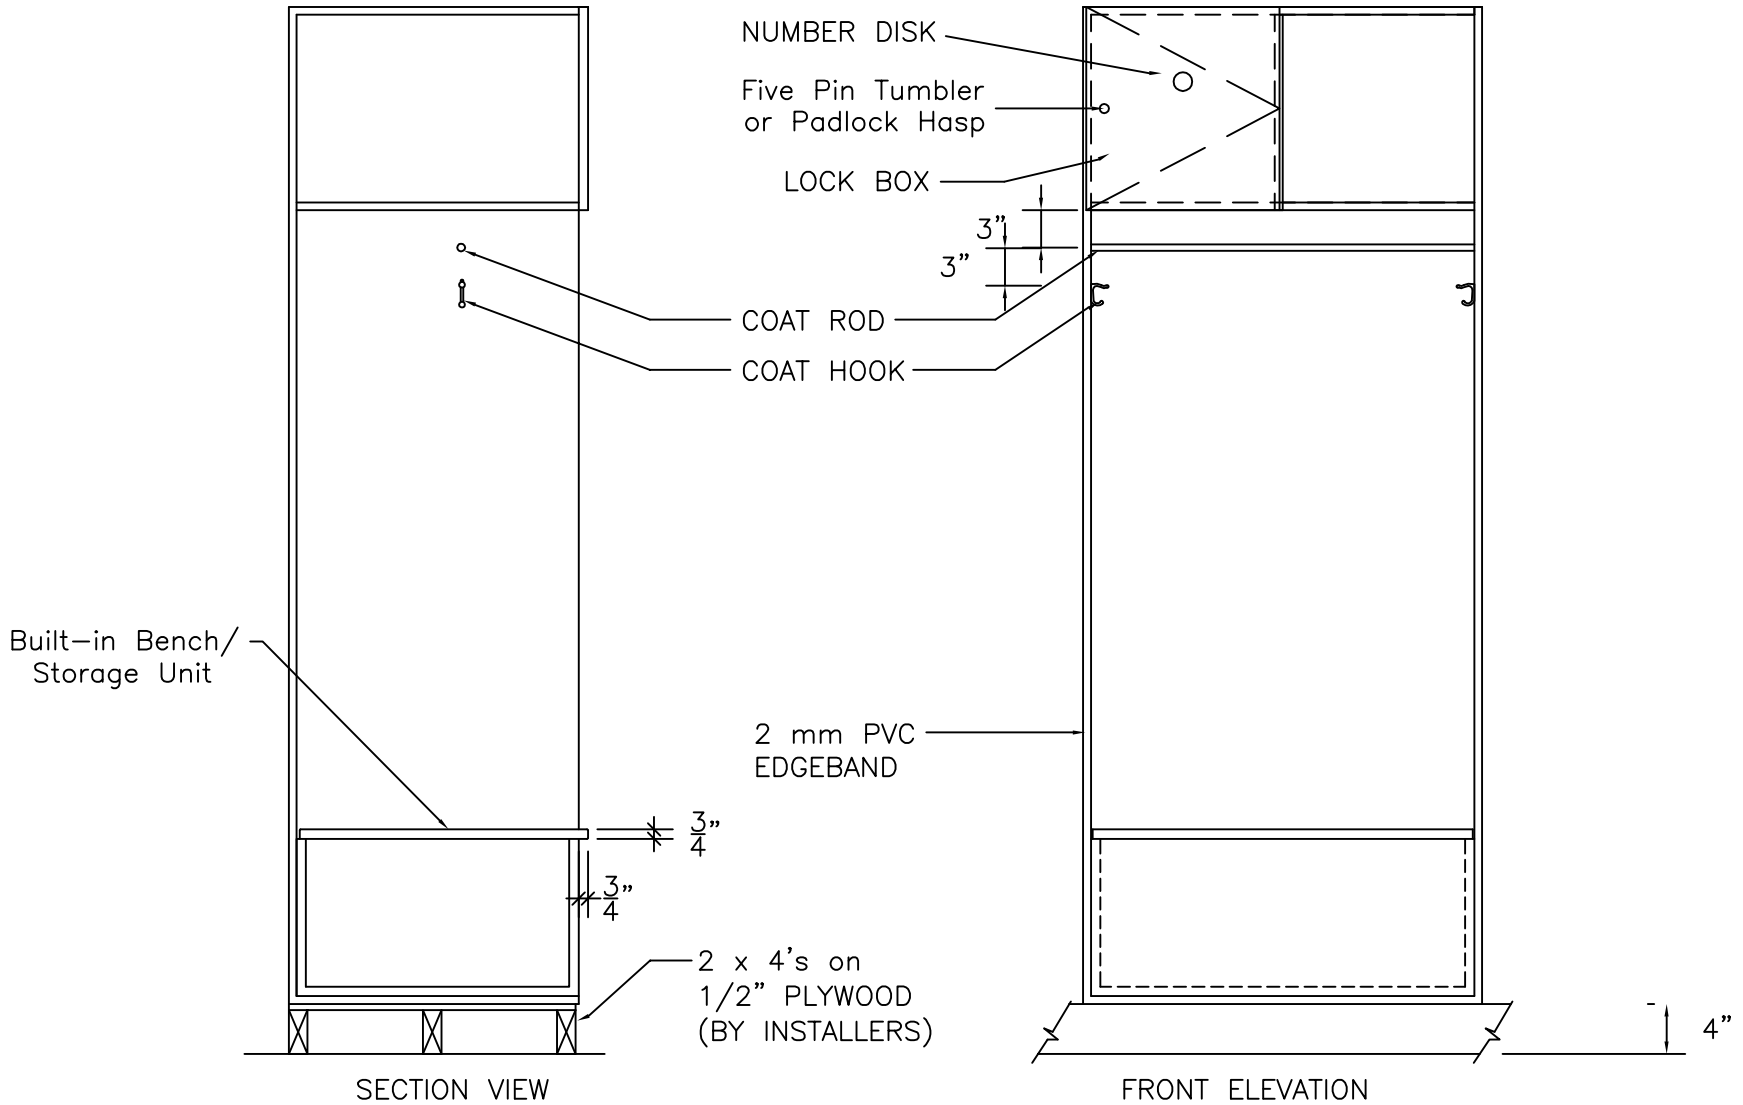

HOLLMAN, INC.
 1825 Walnut Hill Lane, Irving, TX 75038
 P: 972/331-2800 F: 972/331-2921

Athletic Locker

DATE:	APPROVED:	DRAWN BY:
PROJECT:		
DRAWING NO.		Athletic