
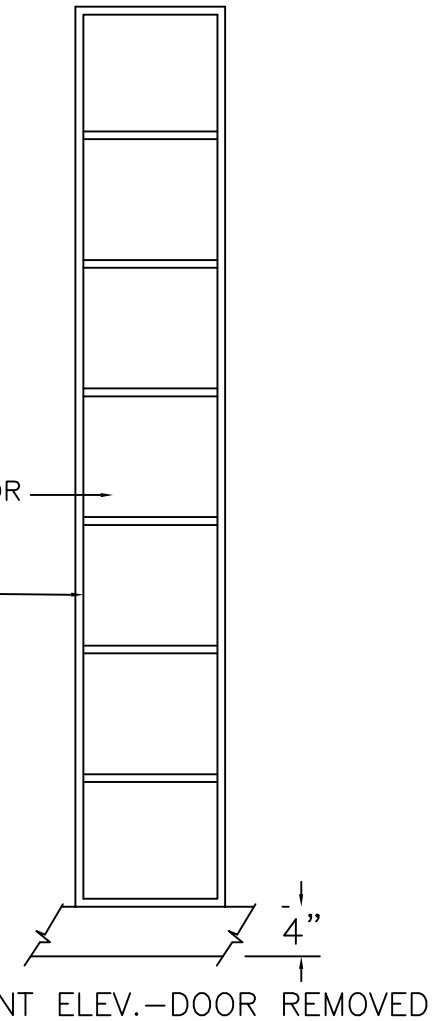
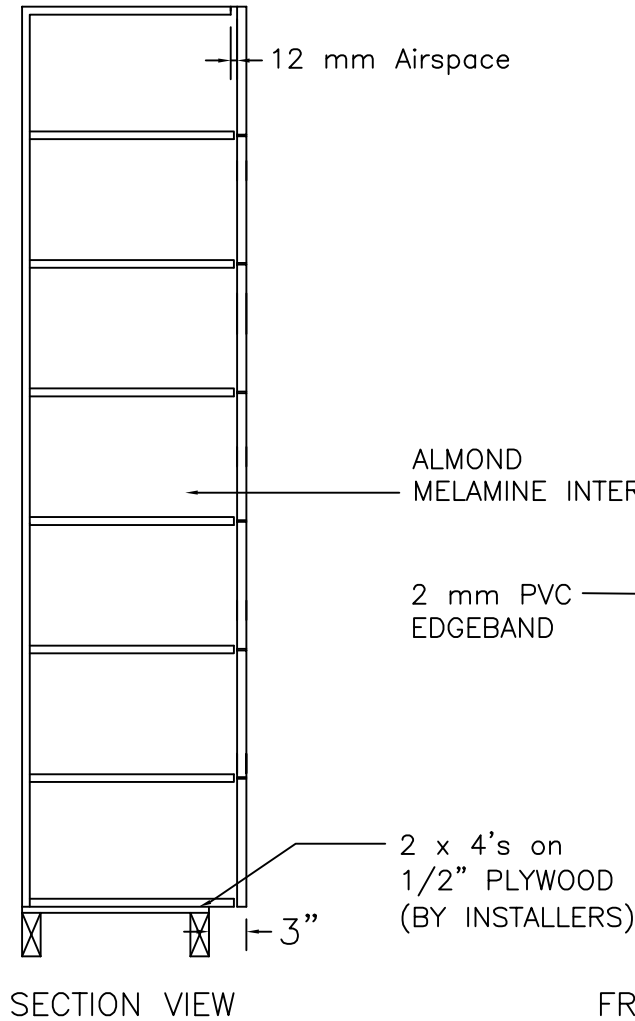


Locker Doors:
 Edgeband:
 Lock:
 Hardware:
 No. Sequence:

QTY.: ___ Locker at Men's Rm.
 ___ Locker at Women's Rm.

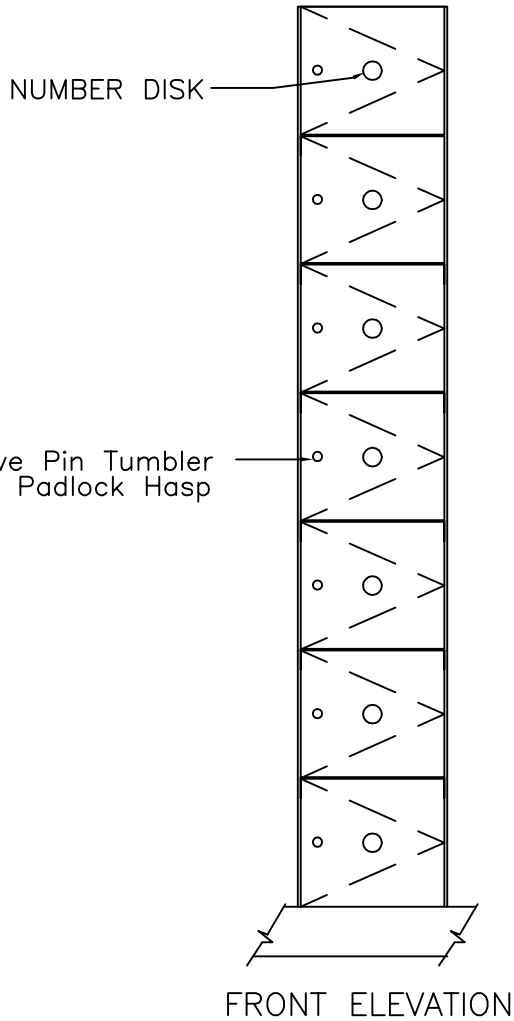

HOLLMAN, INC.
 1825 Walnut Hill Lane, Irving, TX 75038
 P: 972/331-2800 F: 972/331-2921

Model 7-Tier

| | | |
|---------------------|------------------|-----------|
| DATE: | APPROVED: | DRAWN BY: |
| PROJECT: | | |
| Scale: 3/4" = 1'-0" | DRAWING NO. F | |