
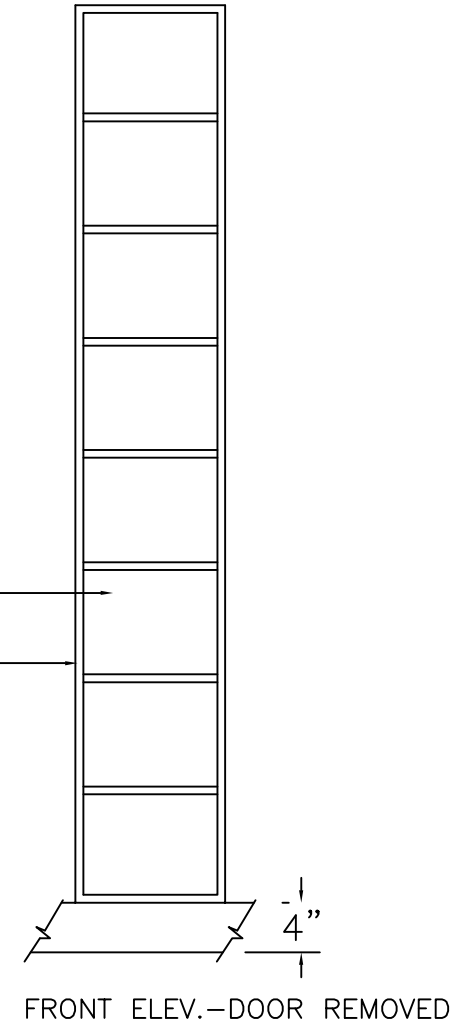
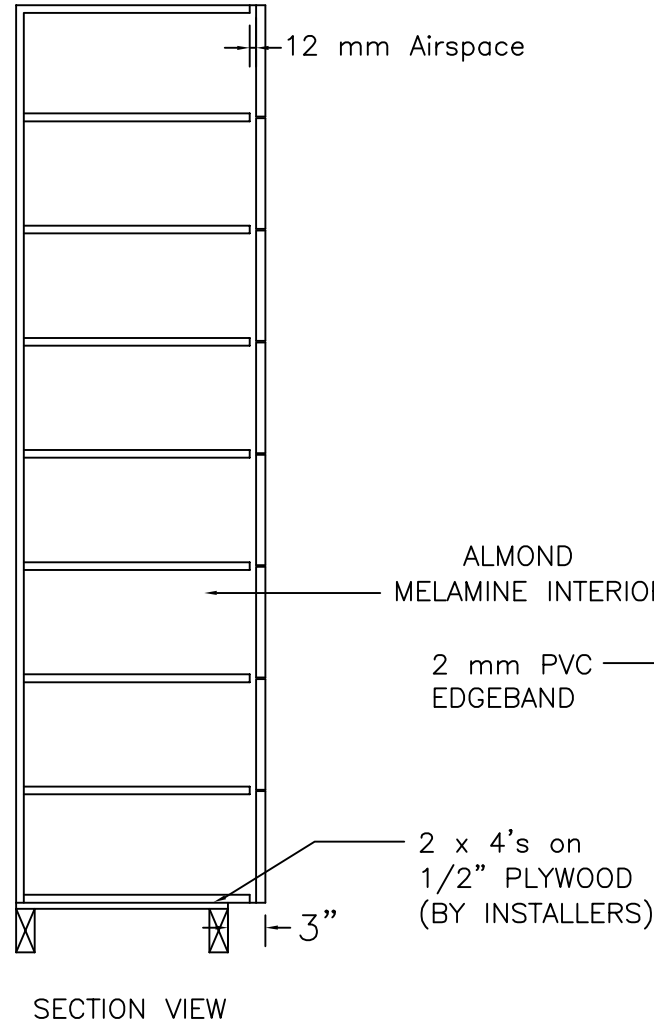


Locker Doors:
 Finish:
 Edgeband:
 Lock:
 Hardware:
 No. Sequence:

QTY.: ___ Locker at Men's Rm.
 ___ Locker at Women's Rm.

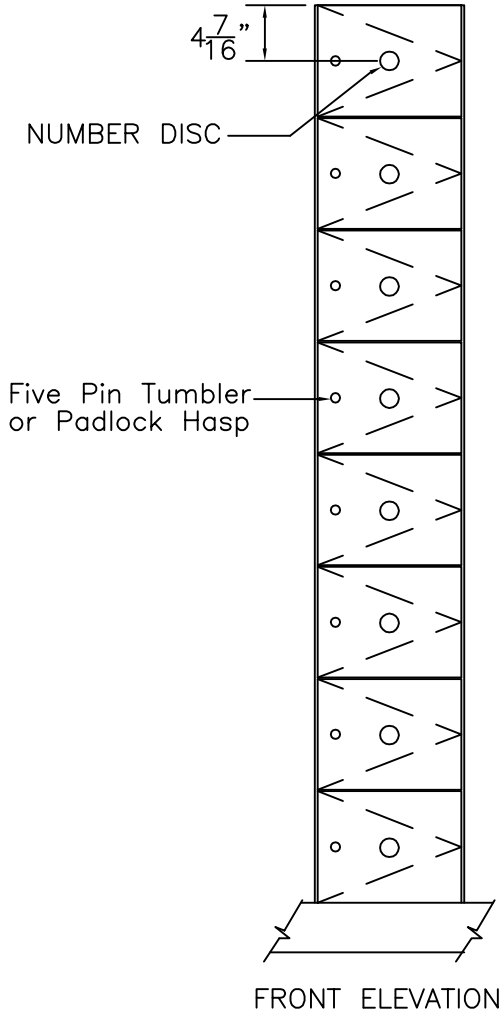

HOLLMAN, INC.
 2118 Parkside Ave., Irving, TX 75061
 P: 972/313-1121 F: 972/313-1125

Model 8-Tier

DATE:	APPROVED:	DRAWN BY:
PROJECT:		
Scale: 3/4" = 1'-0"	DRAWING NO. 8-Tier	