


Door:  
 Finish  
 Edgband:  
 Hardware:

QTY.: \_\_\_\_ at Men's Rm.  
 \_\_\_\_ at Women's Rm.

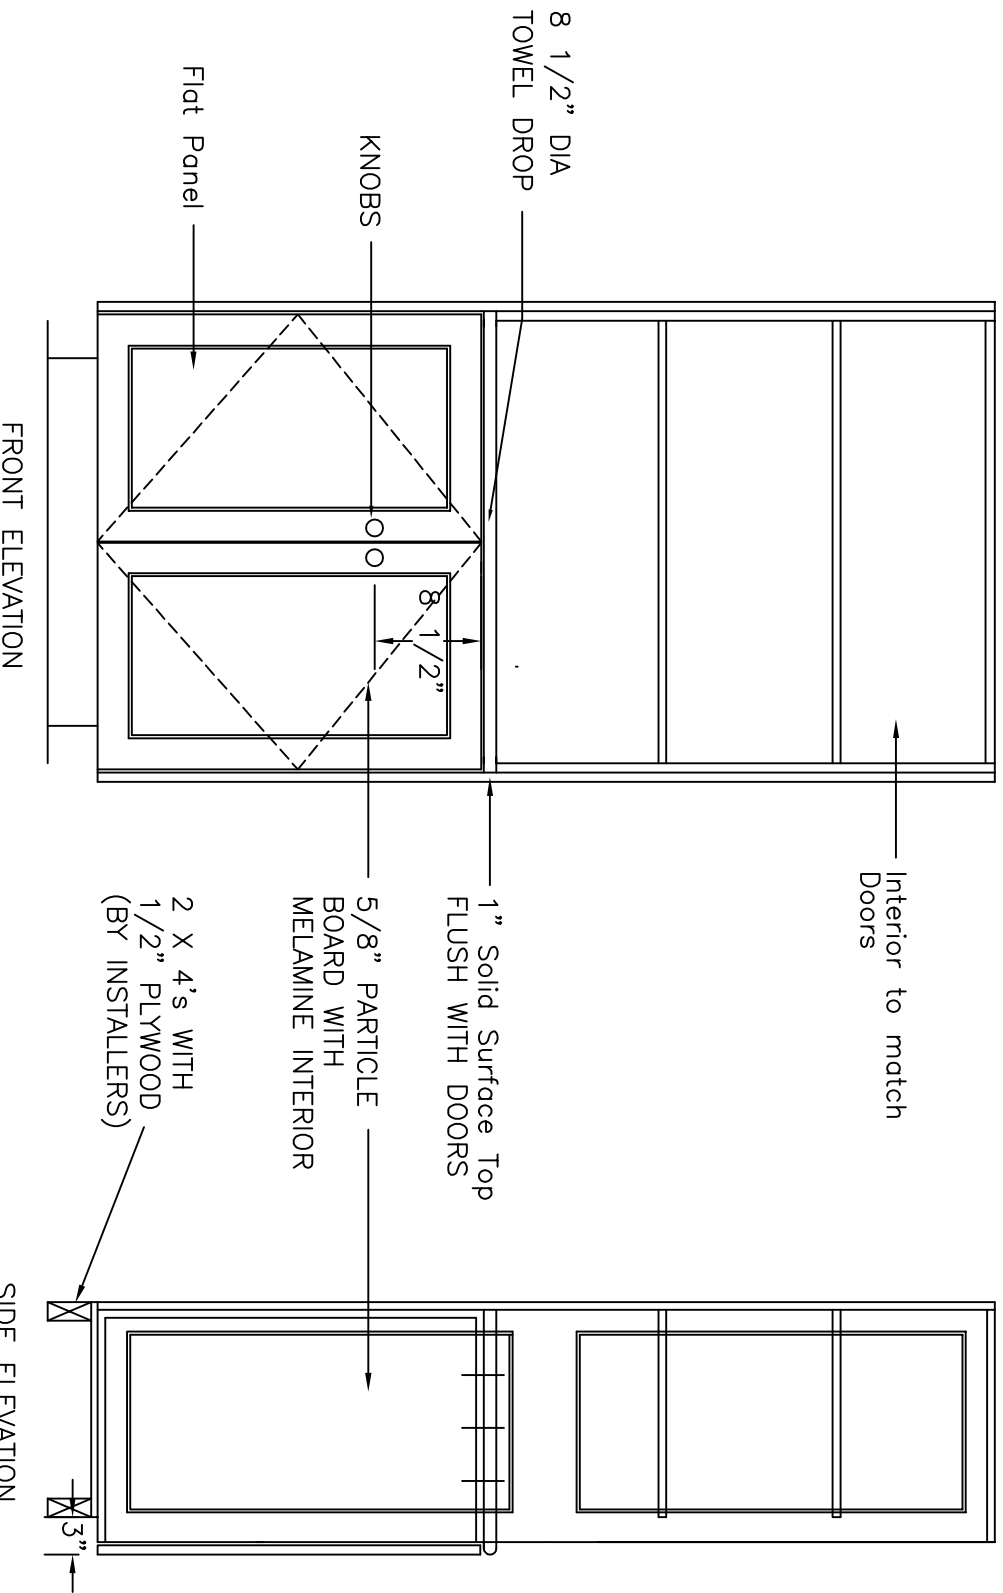

**HOLLMAN, INC.**  
 1825 Walnut Hill Lane, Irving, TX 75038  
 P: 972/331-2800 F: 972/313-1125

**TOWEL DROP**

DATE:	APPROVED:	DRAWN BY:
PROJECT:		TD
		DRAWING NO.