


Door:
 Finish:
 Edgeband:
 Hardware:

___ at Men's Locker Room
 ___ at Women's Locker Room

Note: All light fixture switches are to be handled with the room switch.

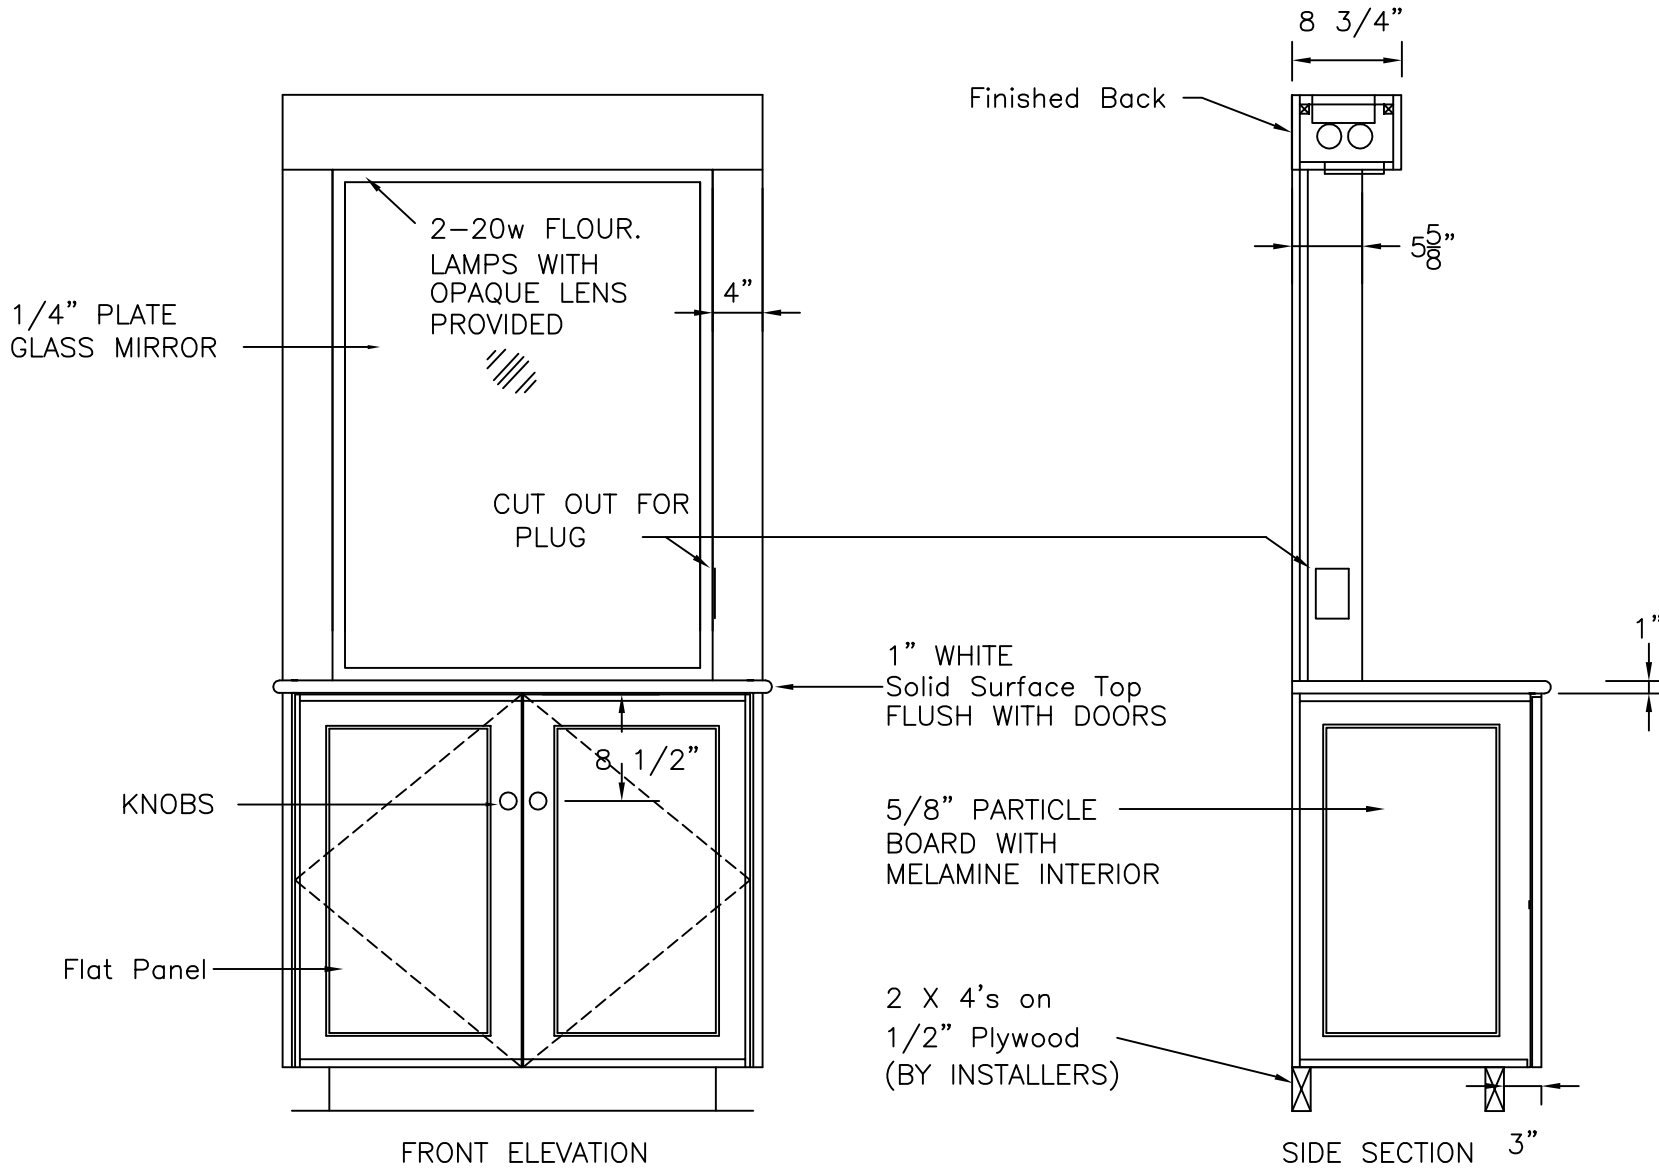

HOLLMAN, INC.
 1825 Walnut Hill Lane, Irving, TX 75038
 P: 972/331-2800 F: 972/331-2921

Grooming Station

| | | |
|----------|-----------|-------------------|
| DATE: | APPROVED: | DRAWN BY: |
| PROJECT: | | |
| | | DRAWING NO. GS |