
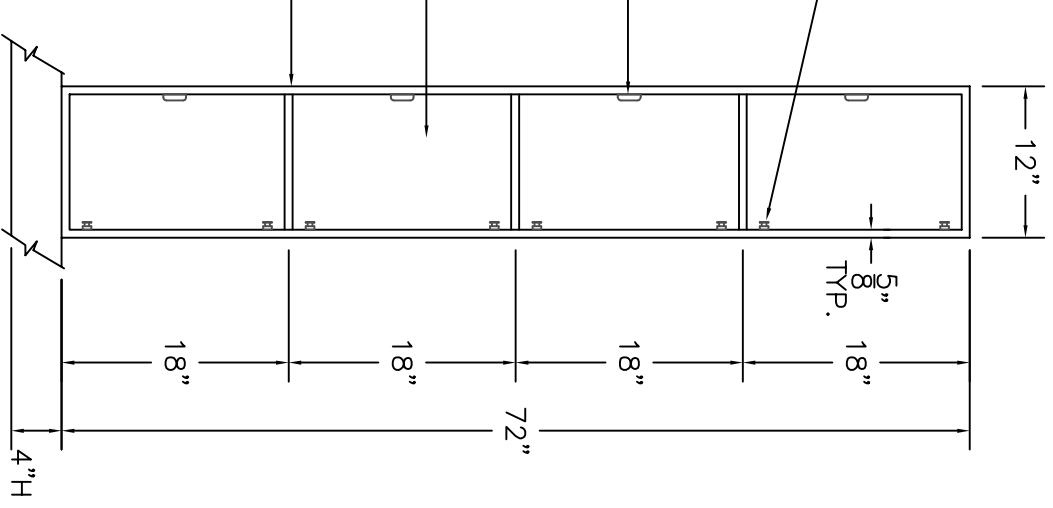
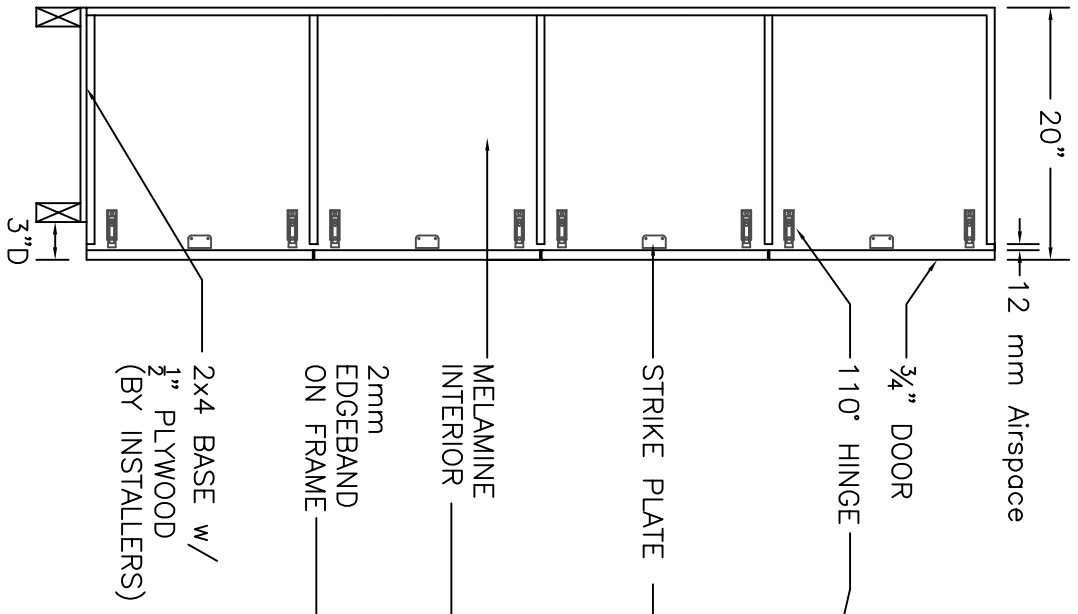


STANDARD SIZE OPTIONS: H = 60"/72"/84"
 W = 12"/15"/18"
 D = 15"/18"/20"

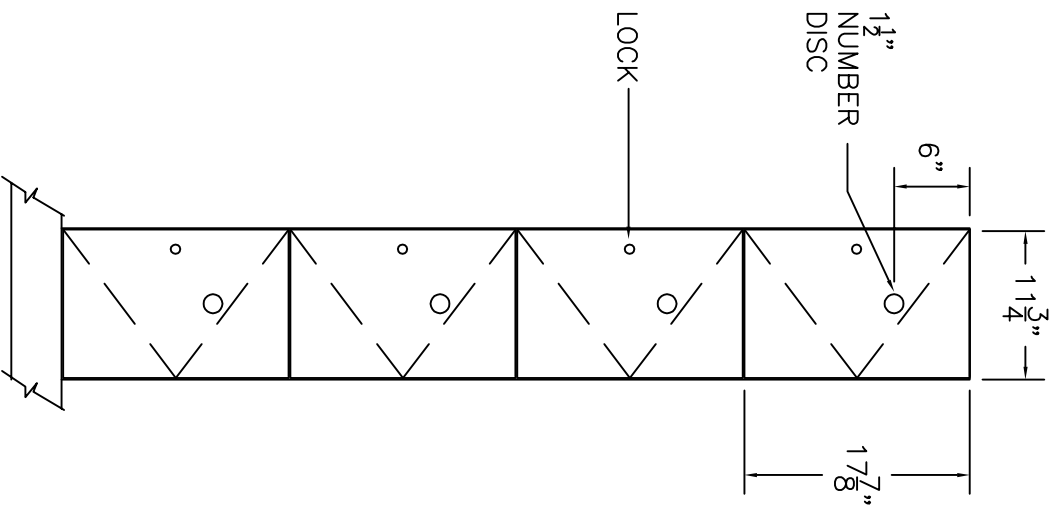

HOLLMAN
 SINCE 1976
 1825 W. Walnut Hill, apt. 1616 TX, 75038
 P: (972)815-4000 F: (972)815-4921
 www.hollman.com

MODEL D
 PLASTIC LAMINATE DOOR

DATE:	DRAWN BY:	APPROVED BY:	SCALE:	DRAWING:
			3/4" = 1'	