
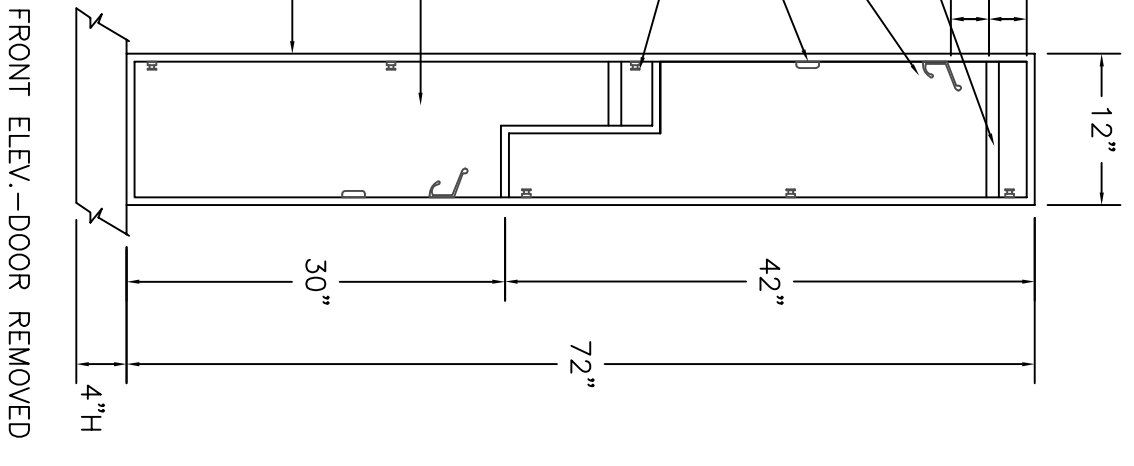
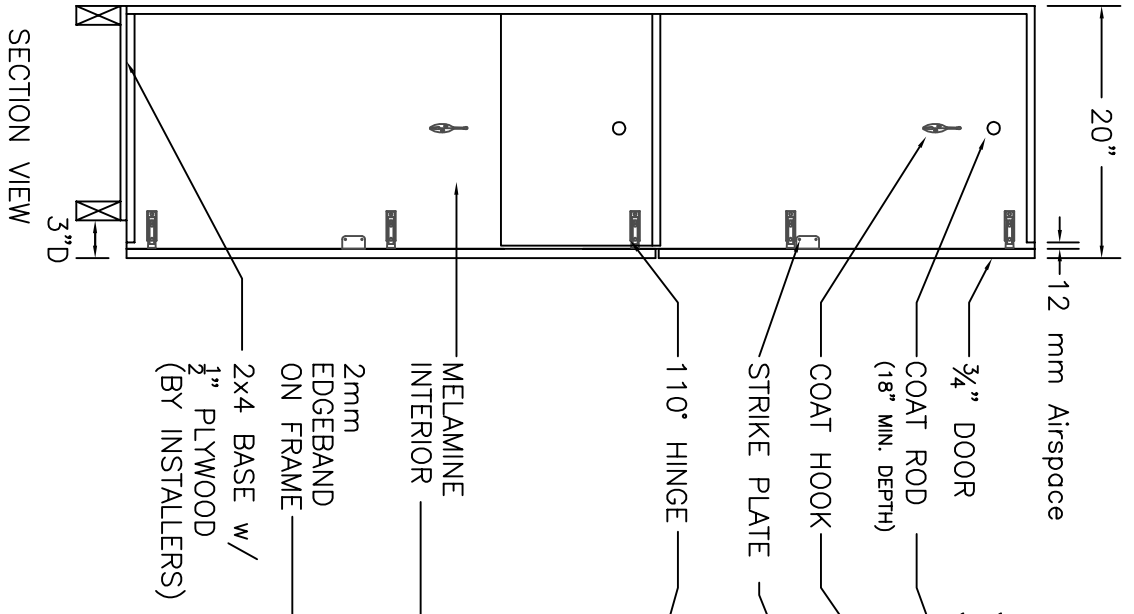


STANDARD SIZE OPTIONS:

H = 60"/72"/84"  
 W = 12"/15"/18"  
 D = 15"/18"/20"

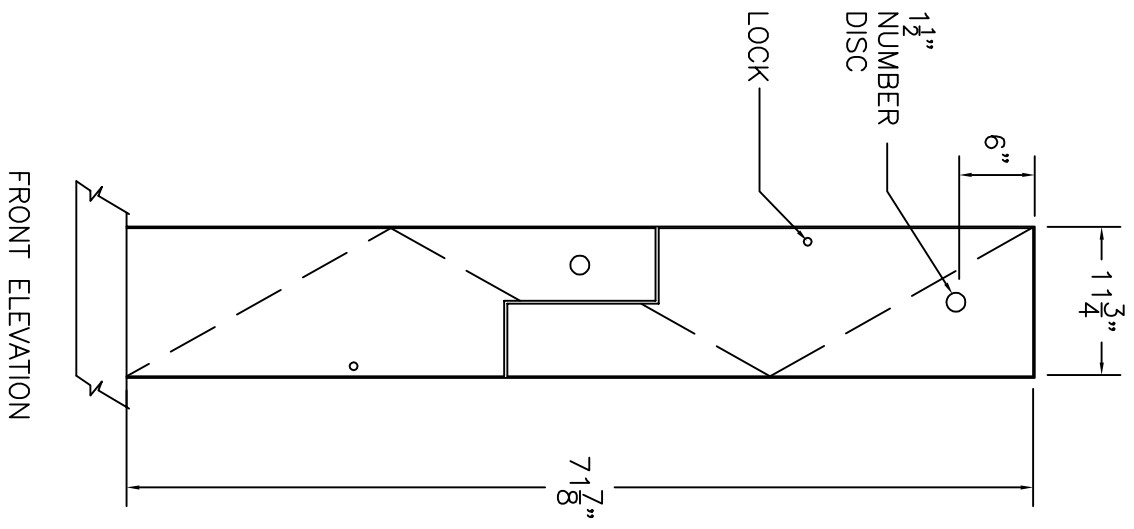

**HOLLIMAN**  
 SINCE 1976

1825 W. Walden Hill, Cape Irving, TX, 75008  
 P: (972)815-4000 F: (972)815-4921  
 www.holliman.com

MODEL Z  
 PLASTIC LAMINATE DOOR

DATE:	DRAWN BY:	APPROVED BY:	SCALE:	DRAWING:
			3/4" = 1'	