


Door:
 Finish:
 Edgeband:
 Hardware:

___ at Men's Locker Room
 ___ at Women's Locker Room

Note: All light fixture switches are to be handled with the room switch.

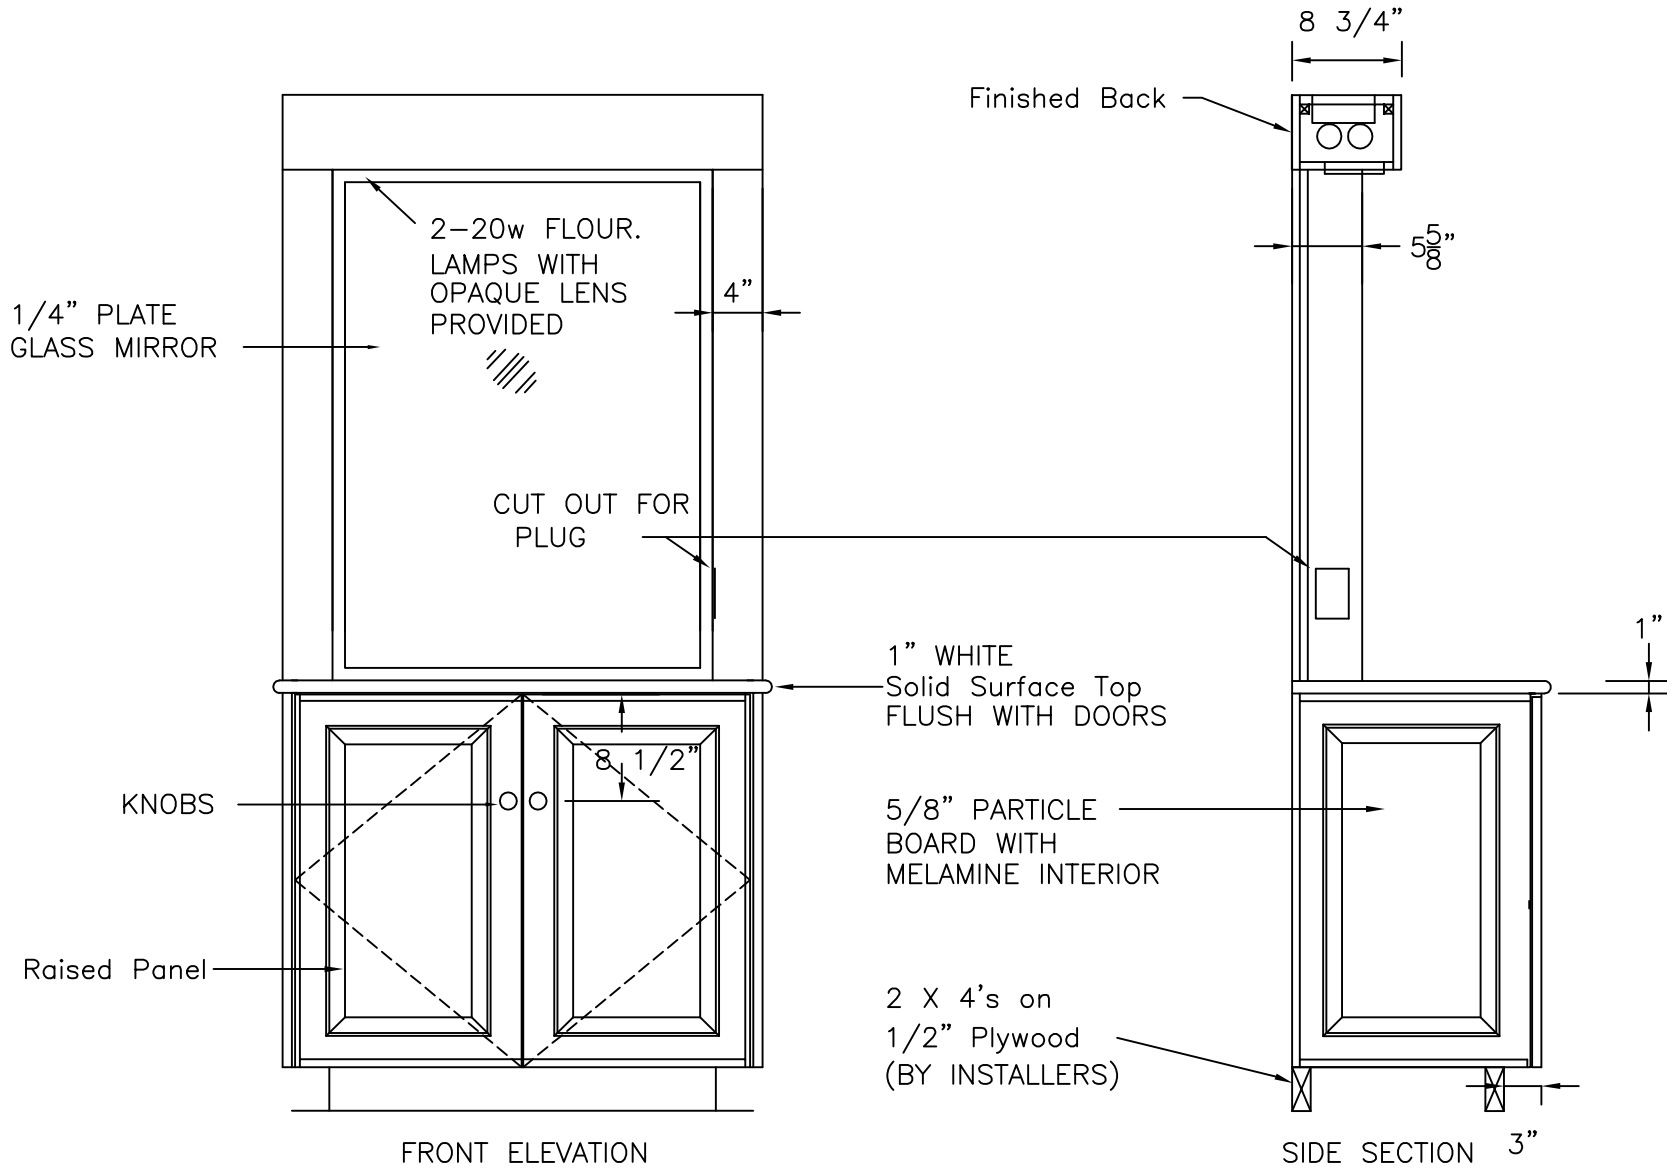

HOLLMAN, INC.
 1825 Walnut Hill Lane, Irving, TX 75038
 P: 972/331-2800 F: 972/331-2921

Grooming Station

DATE:	APPROVED:	DRAWN BY:
PROJECT:		
		DRAWING NO. GS