
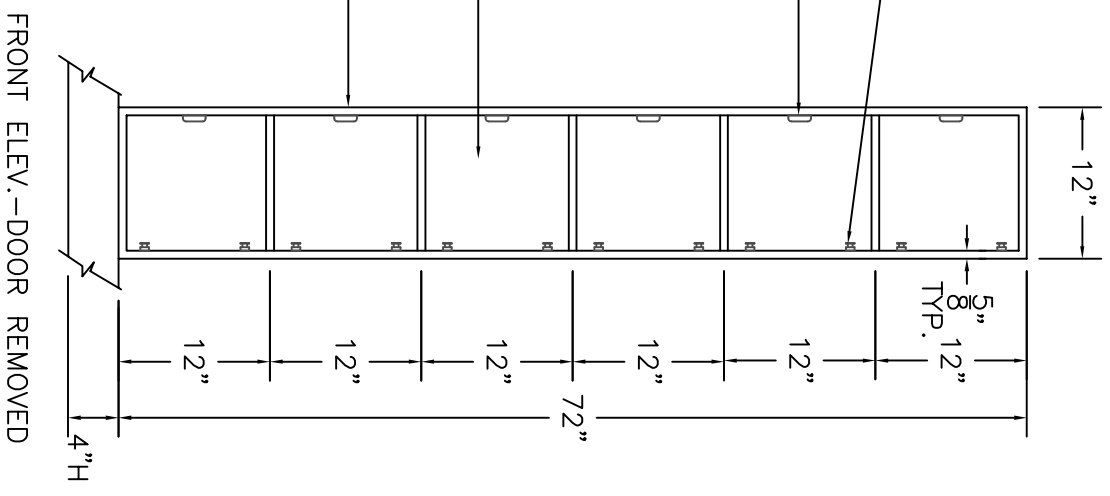
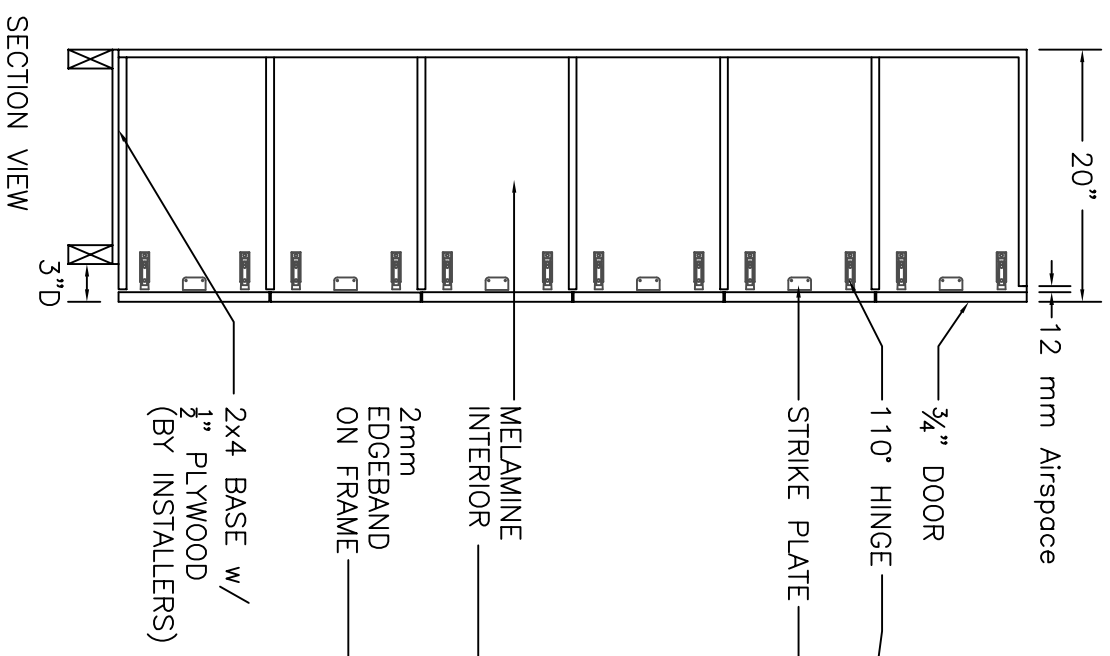


STANDARD SIZE OPTIONS:	H = 60"/72"/84"
	W = 12"/15"/18"
	D = 15"/18"/20"

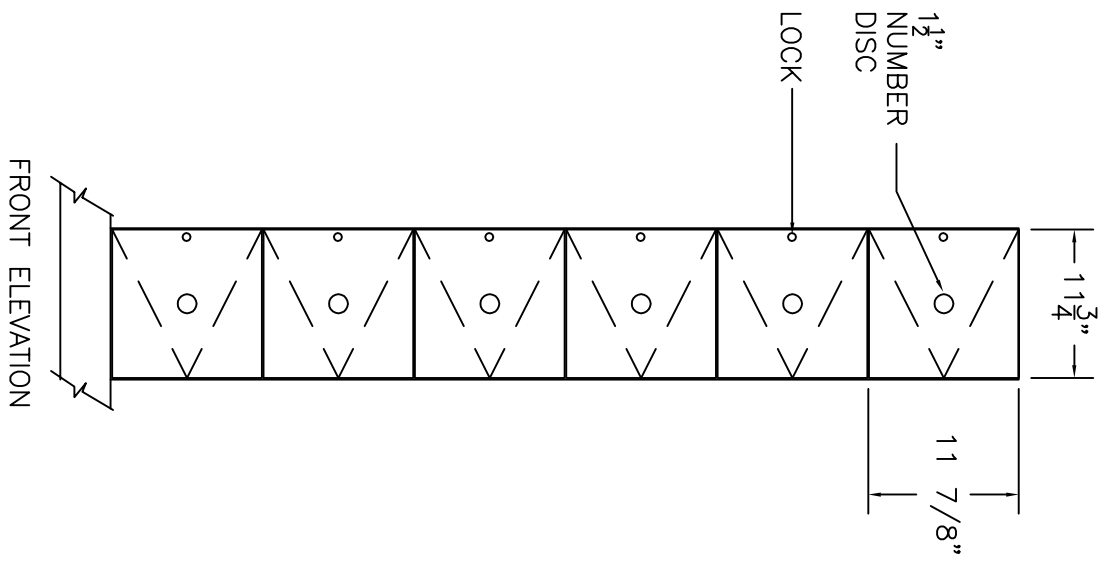

HOLLMAN
SINCE 1976
1825 W. Walnut Hill, Cape Irving TX, 75038
P: (972) 54-4000 F: (972) 815-4921
www.hollman.com

MODEL F
PLASTIC LAMINATE DOOR

DATE:	DRAWN BY:	APPROVED BY:	SCALE:	DRAWING:
			3/4" = 1'	