




STANDARD SIZE OPTIONS: H = 60"/72"  
W = 12"/15"/18"  
D = 15"/18"/20"

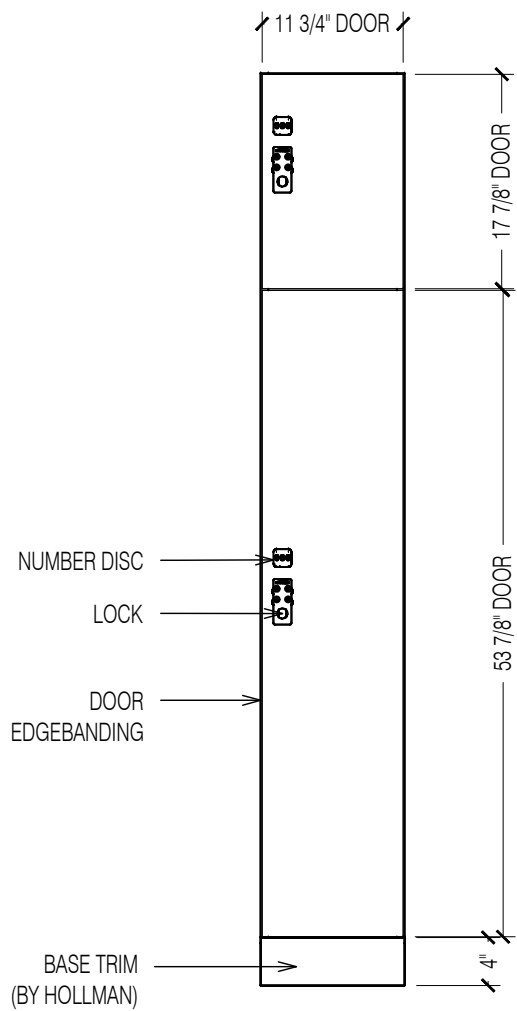

1 FRONT VIEW  
3/4" = 1'

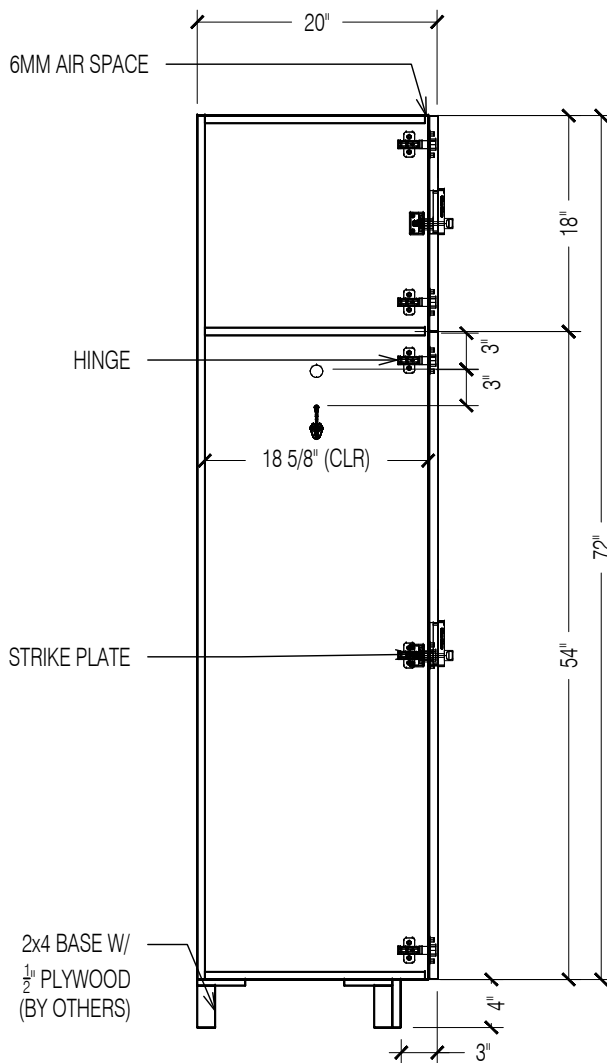

2 SECTION VIEW  
3/4" = 1'

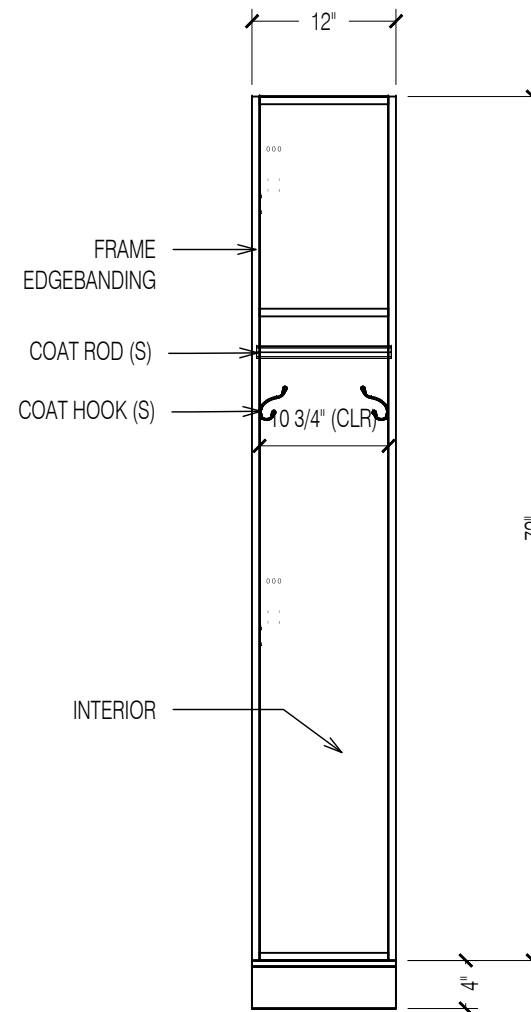

3 OPEN VIEW  
3/4" = 1'

**HOLLMAN**  
SINCE 1976

1825 W. Walnut Hill Lane, Irving TX, 75038  
P: (972)815-4000 F: (972)815-2921  
www.hollman.com

PROJECT TITLE:  
Hollman Inc

SHEET TITLE:

MODEL - HYB

1	-
2	-
3	-
4	-
5	-

ITEM	DESCRIPTION
DOOR STYLE:	SLAB DOOR
DOOR MAT.-FINISH:	
INTERIOR MAT.:	
EDGE BAND (frame):	
EDGE BAND (door):	
LOCK TYPE:	LOCK
HARDWARE FINISH:	

PRODUCTION USE ONLY	
LJ #:	.....
LO #:	.....
DATE STARTED	..... 2/8/2019
LATEST REVISION	..... 2/8/2019
DRAWN BY:	.....
RELEASED BY:	.....
SHEET	<b>04</b>

QTY : XX

This document is the property of Hollman, Inc. and is not to be used without written permission.